



SKY OAKS FIELD STATION
SDSU FOUNDATION
San Diego, CA

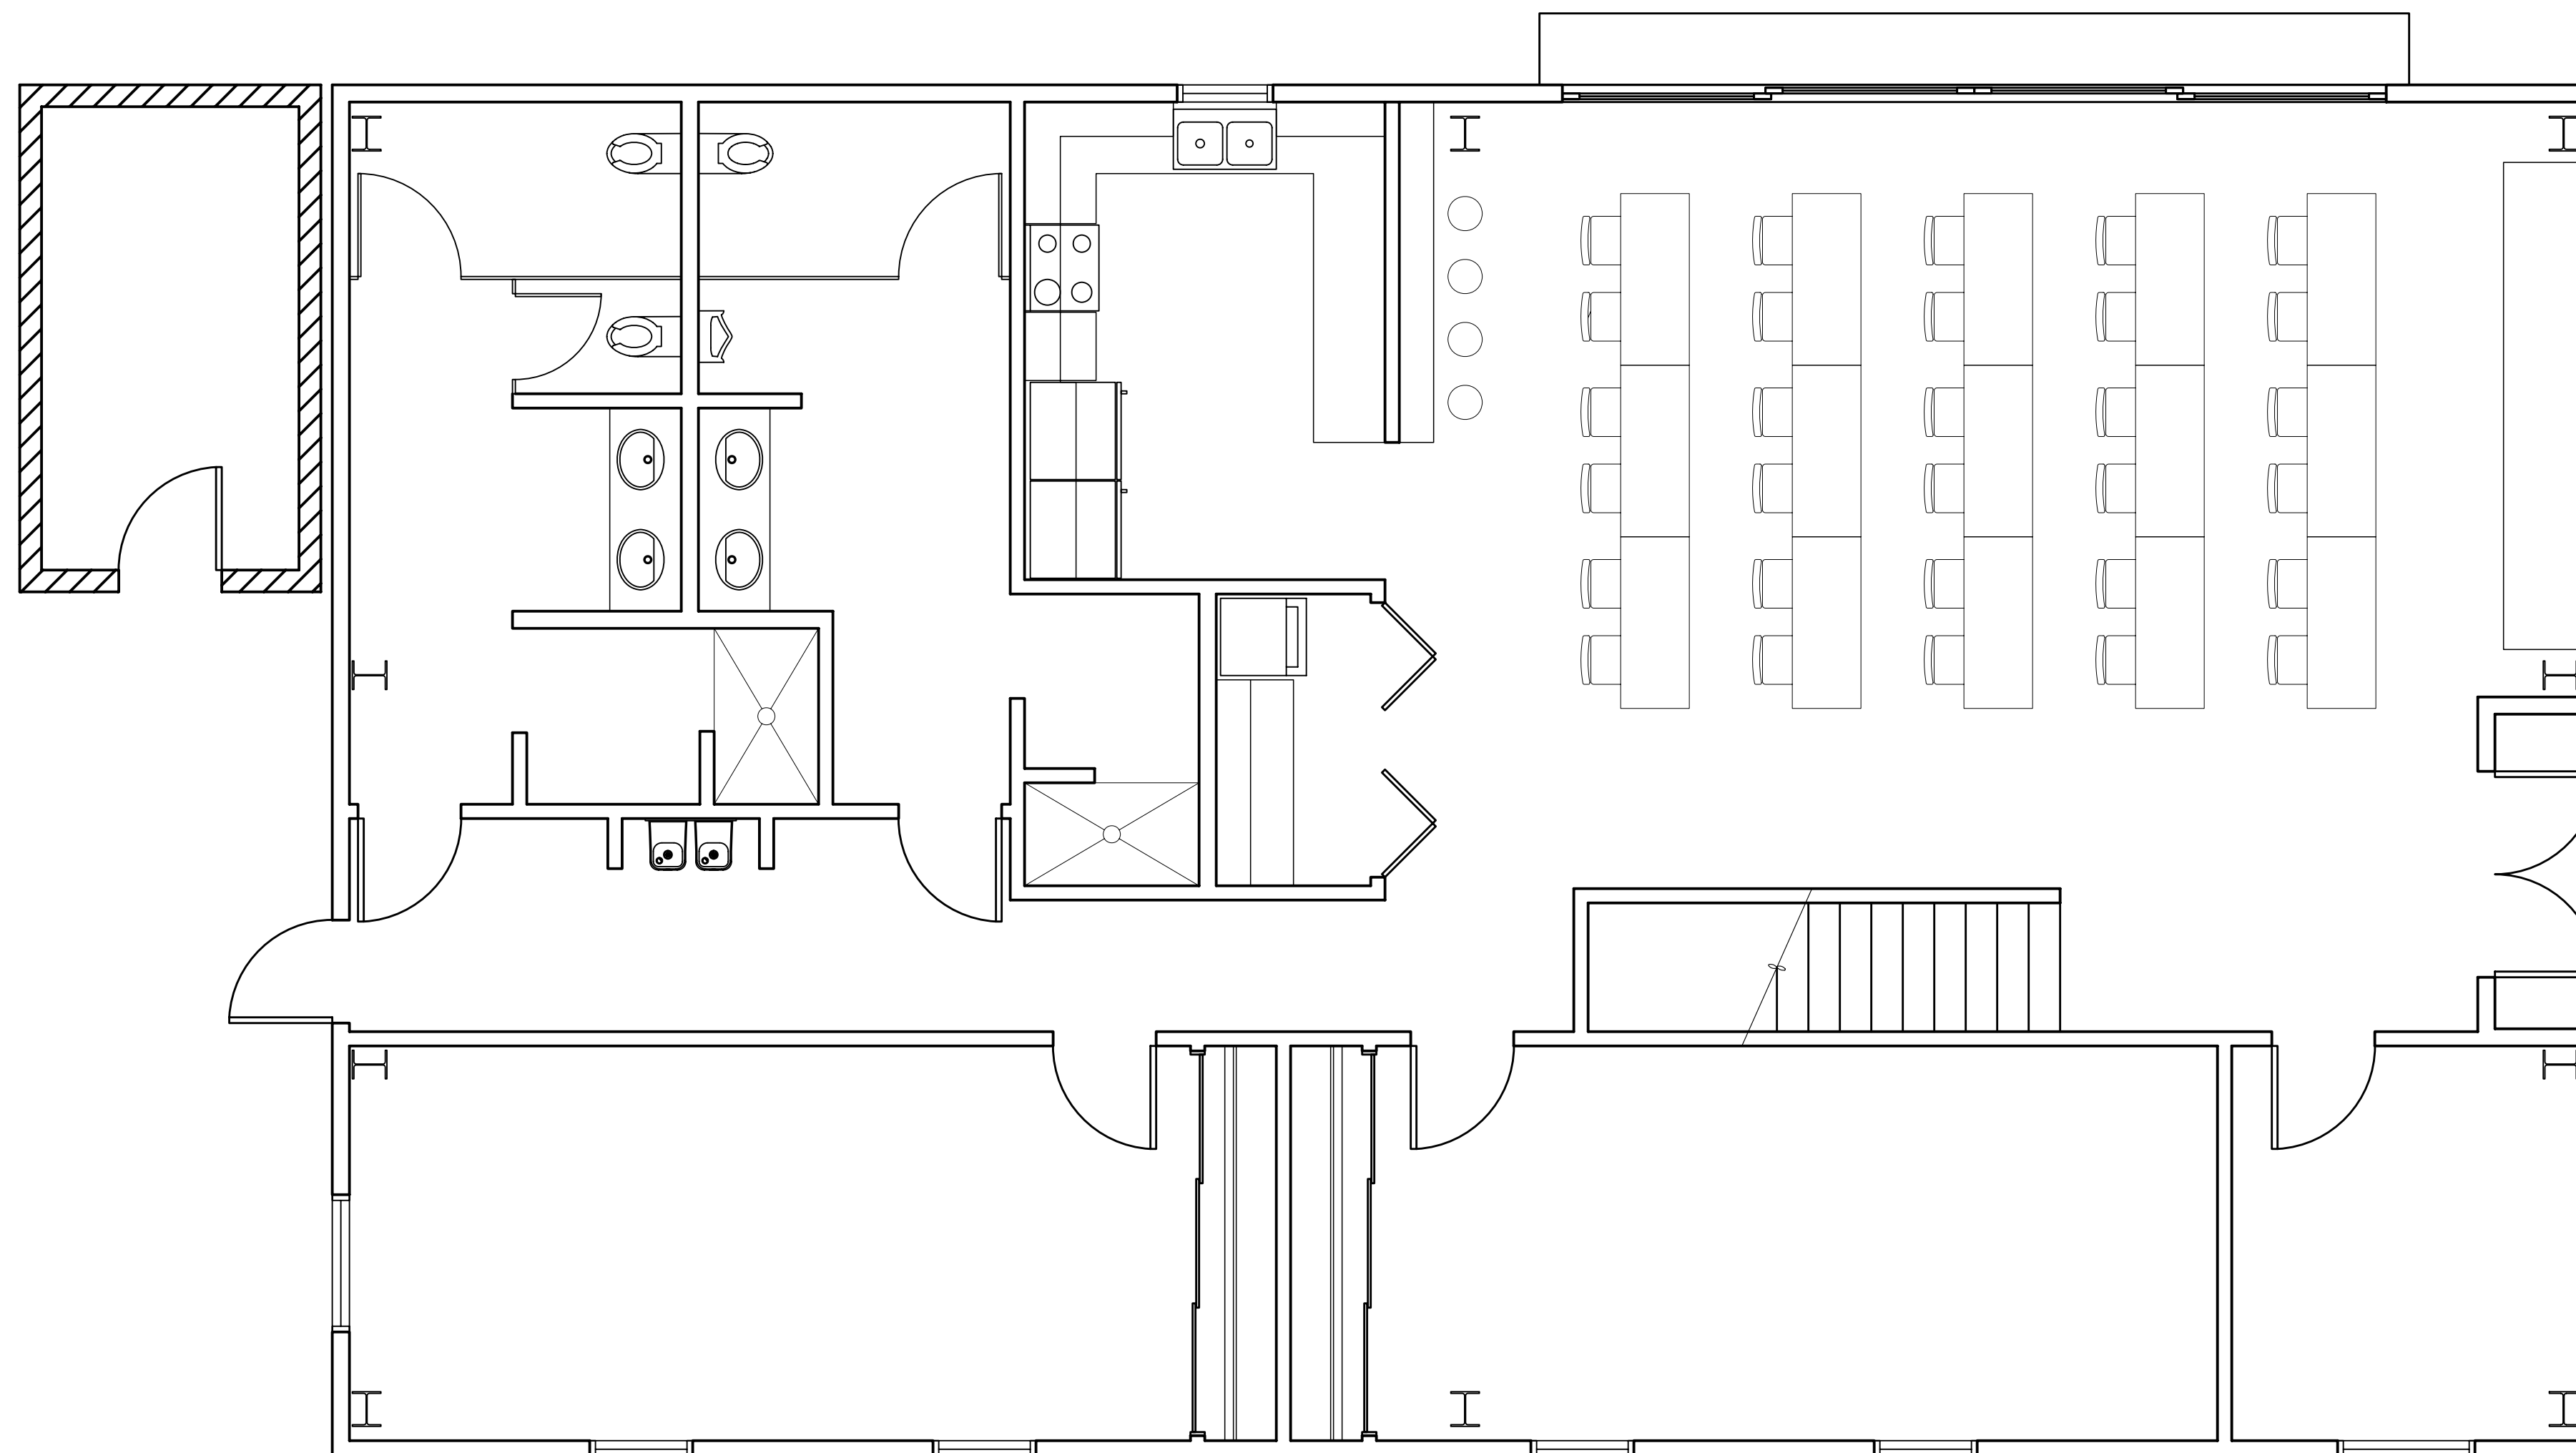

Drawn By: _____ Checked By: _____

No.	Date	Description

Stamp:

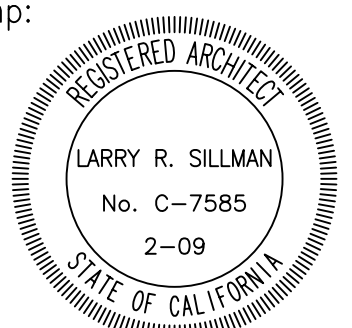

Date: 01-06-09

Project No.: 08015

Sheet Titles:

1st Floor Plan

Sheet No.:

A-101

1st Floor Plan
1/4" = 1'-0"