
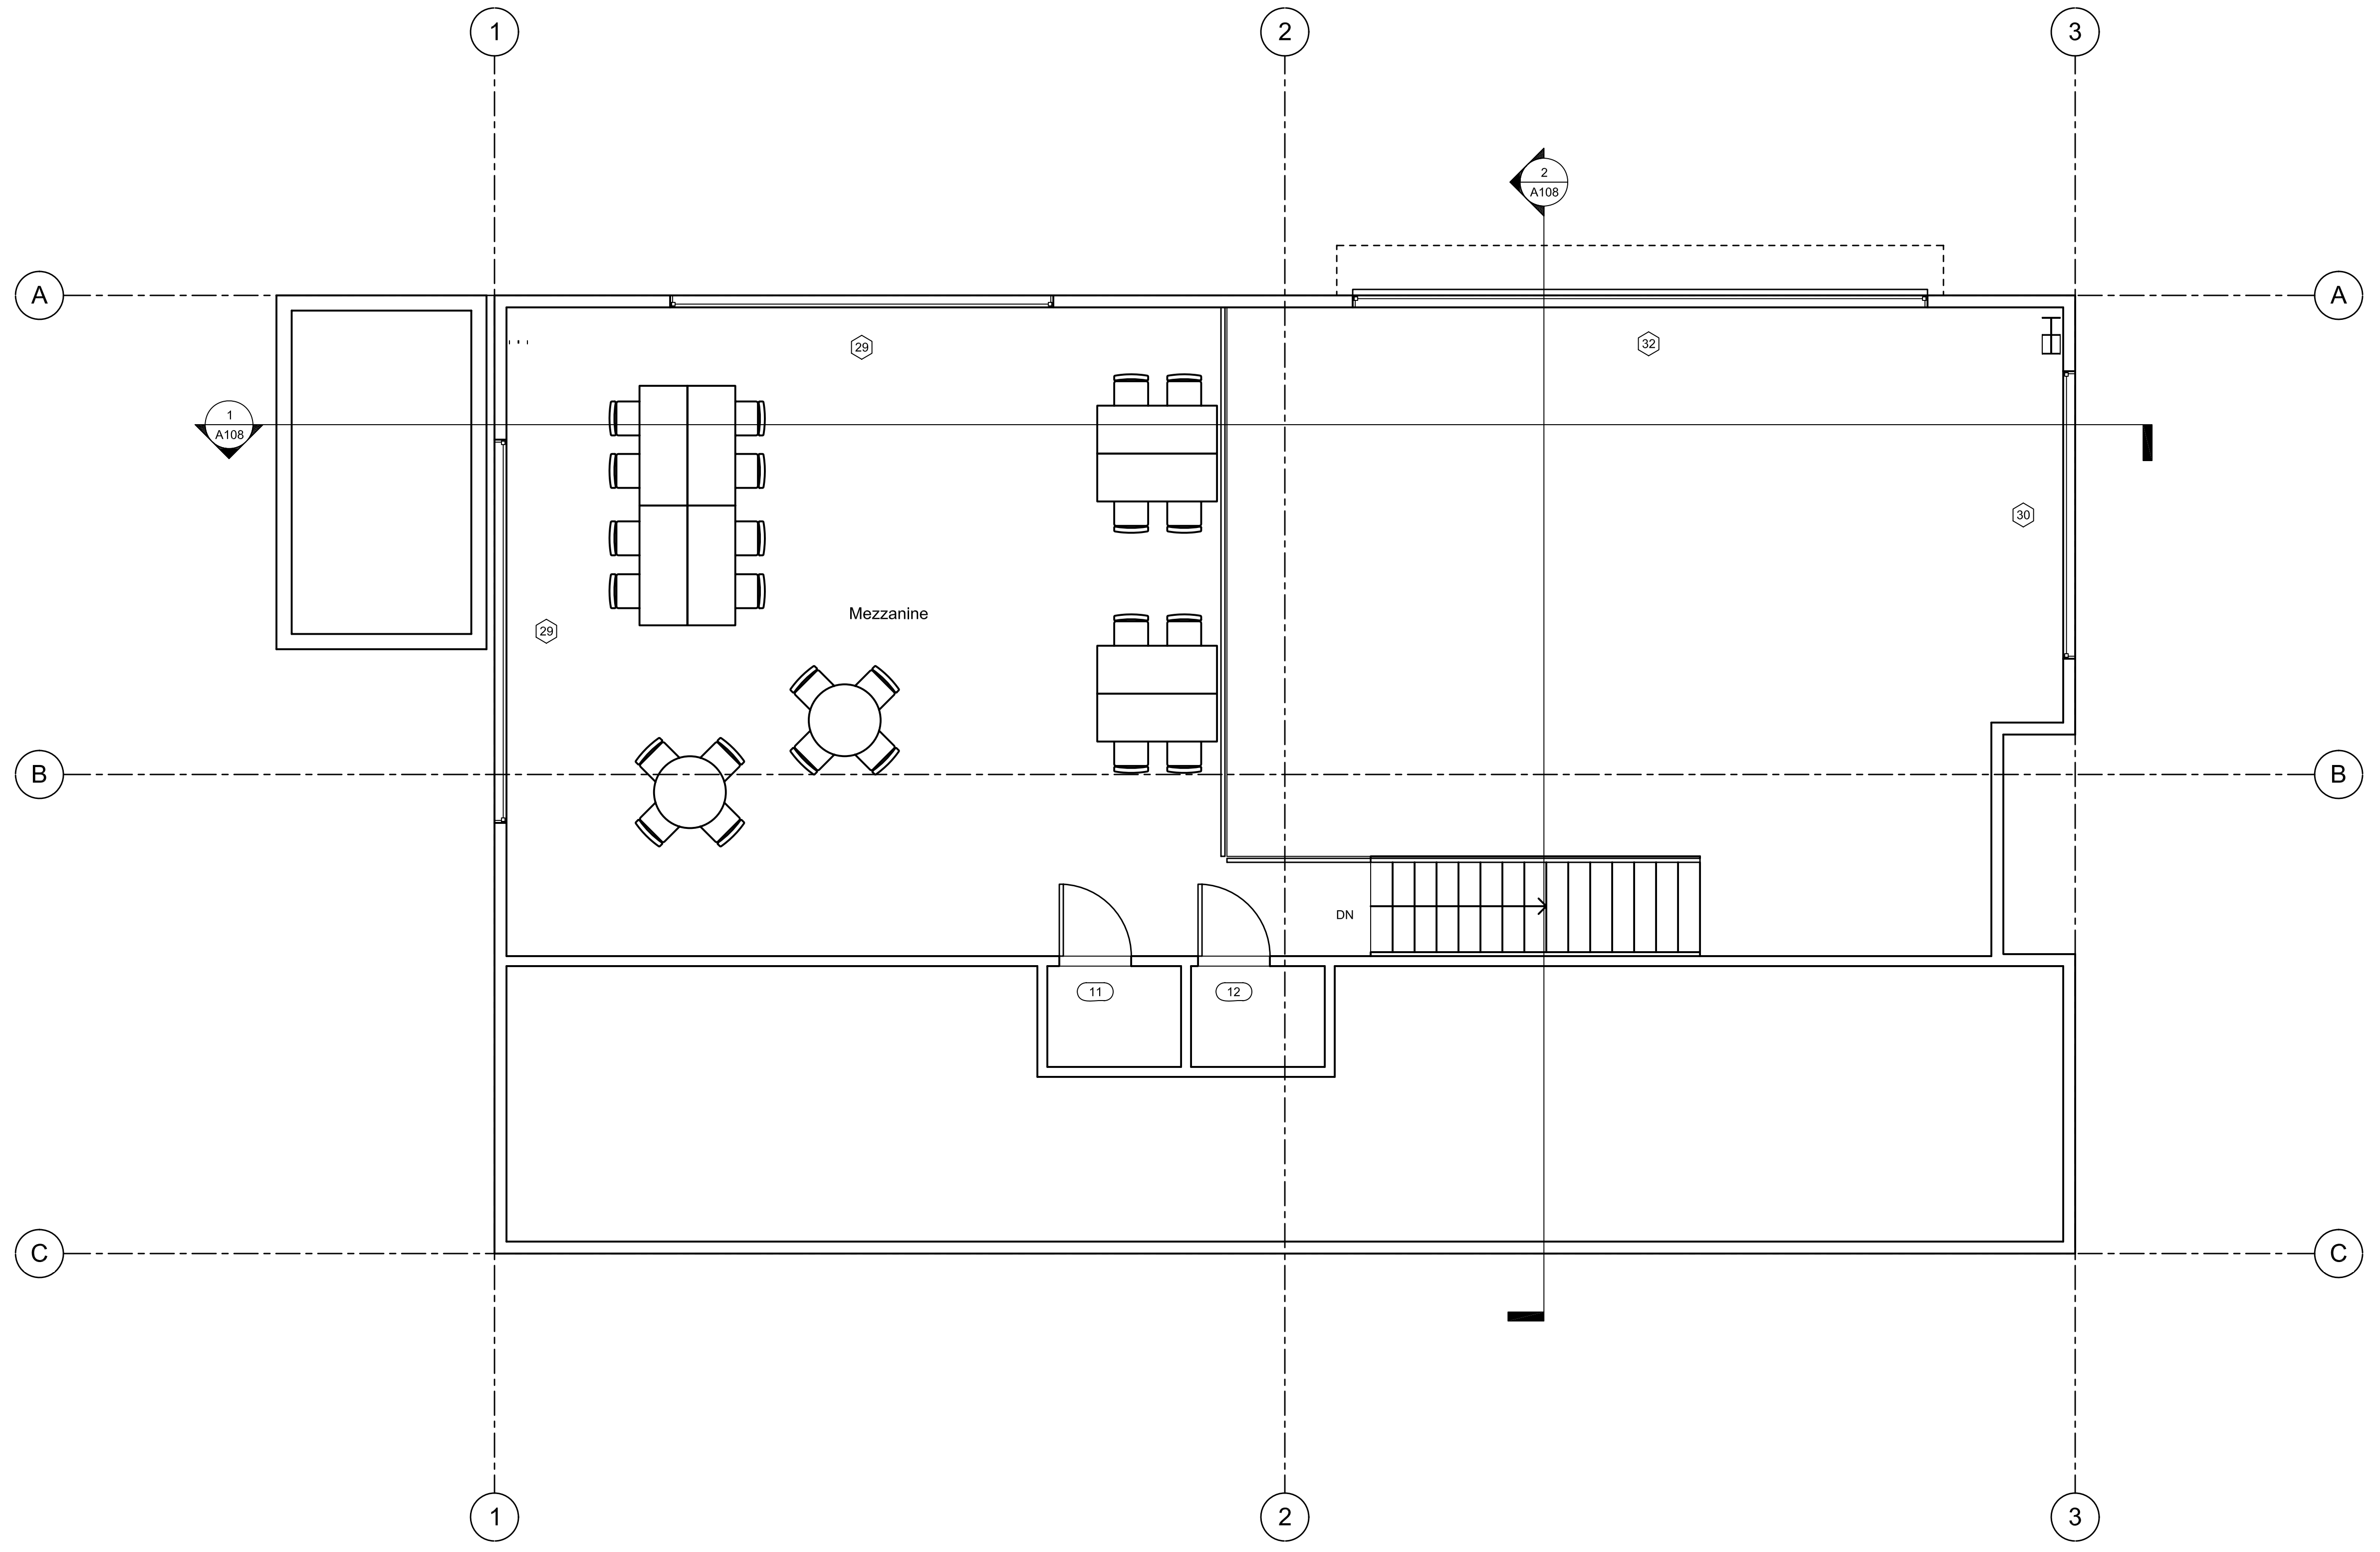


SKY OAKS FIELD STATION
SDSU FOUNDATION
San Diego, CA

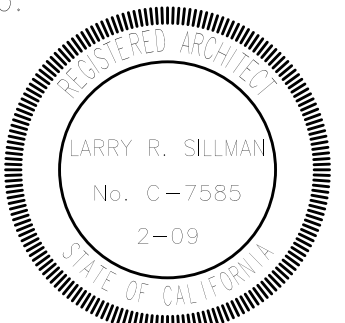

Drawn By: _____ Checked By: _____

No.	Date	Issue	Description

Stamp: 

Date: **9/24/2008**

Project No.: **08015**

Sheet Titles:
SECOND FLOOR PLAN

Sheet No.: _____

A-102

Second Floor Plan
1/4" = 1'-0"