



SKY OAKS FIELD STATION
SDSU FOUNDATION
San Diego, CA

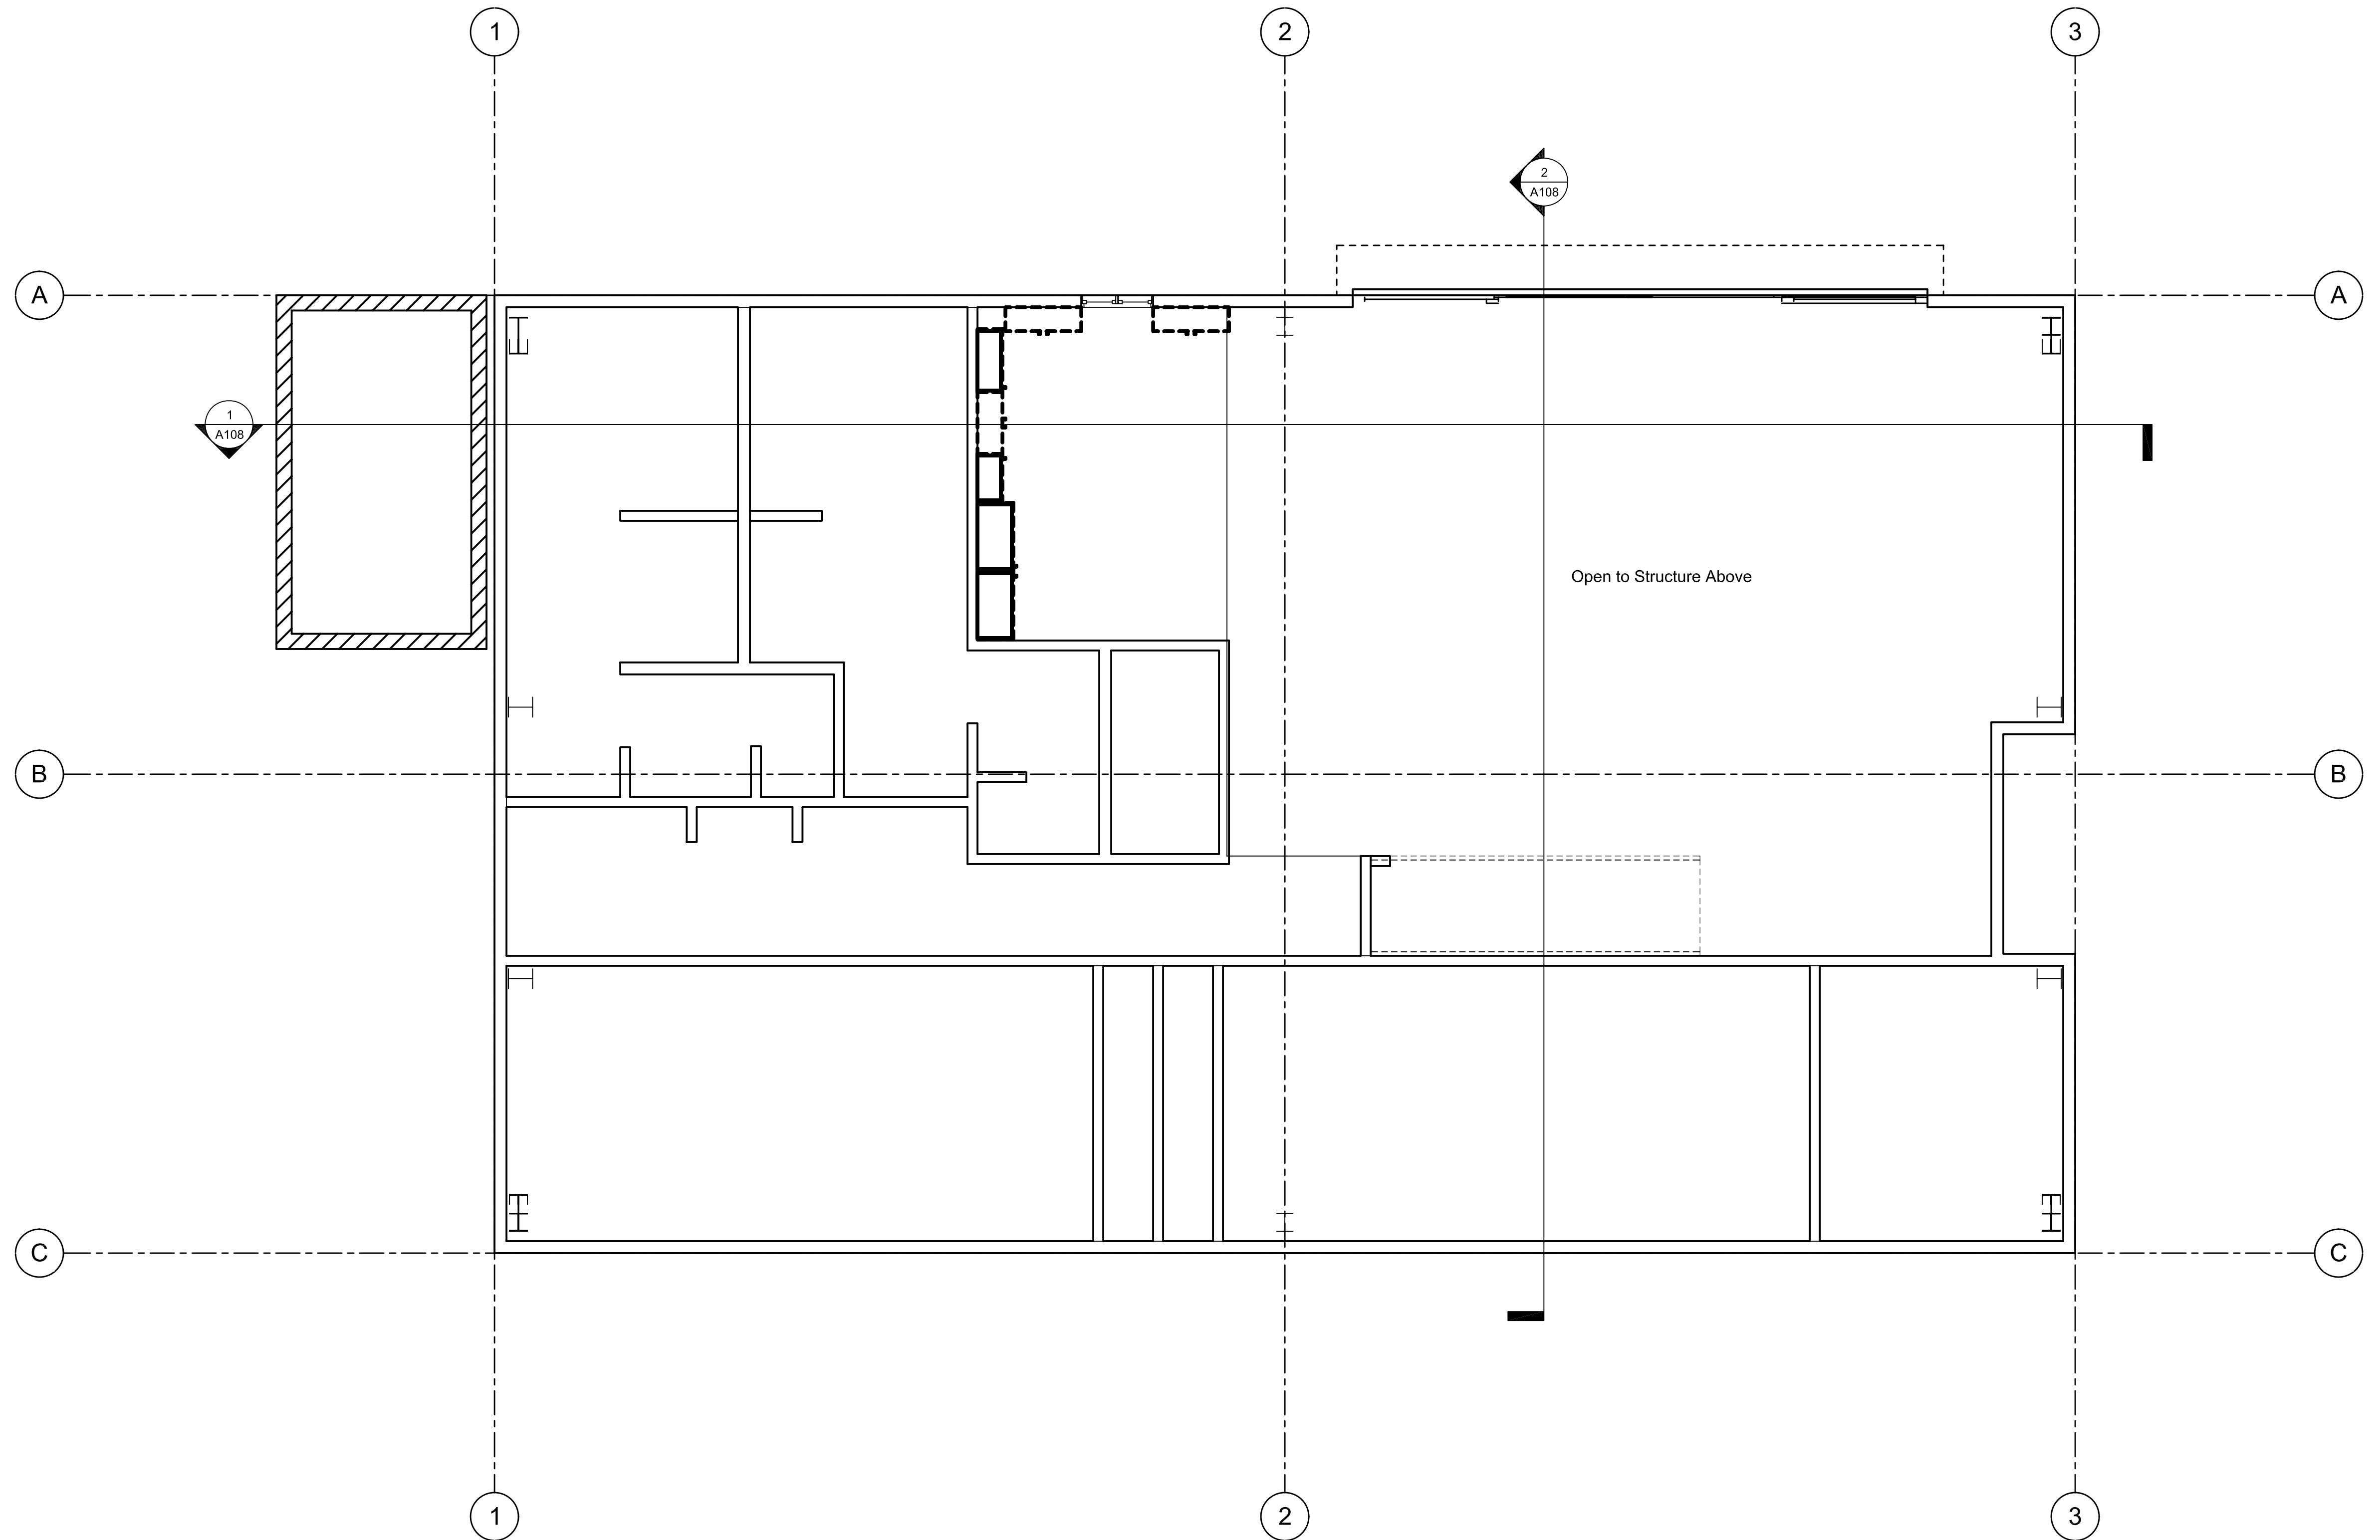

Drawn By: _____ Checked By: _____

No.	Date	Issue Description

Stamp: _____

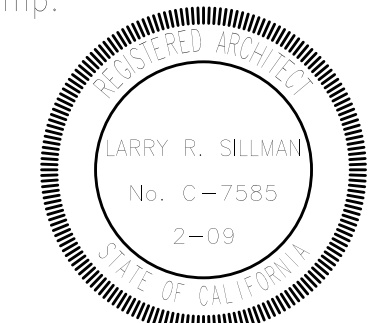

Date: _____

Project No.: _____

Sheet Titles:
**FIRST FLOOR
REFLECTED
CEILING PLAN**

Sheet No.: _____

A-103

First Floor Reflected Ceiling Plan
1/4" = 1'-0"