
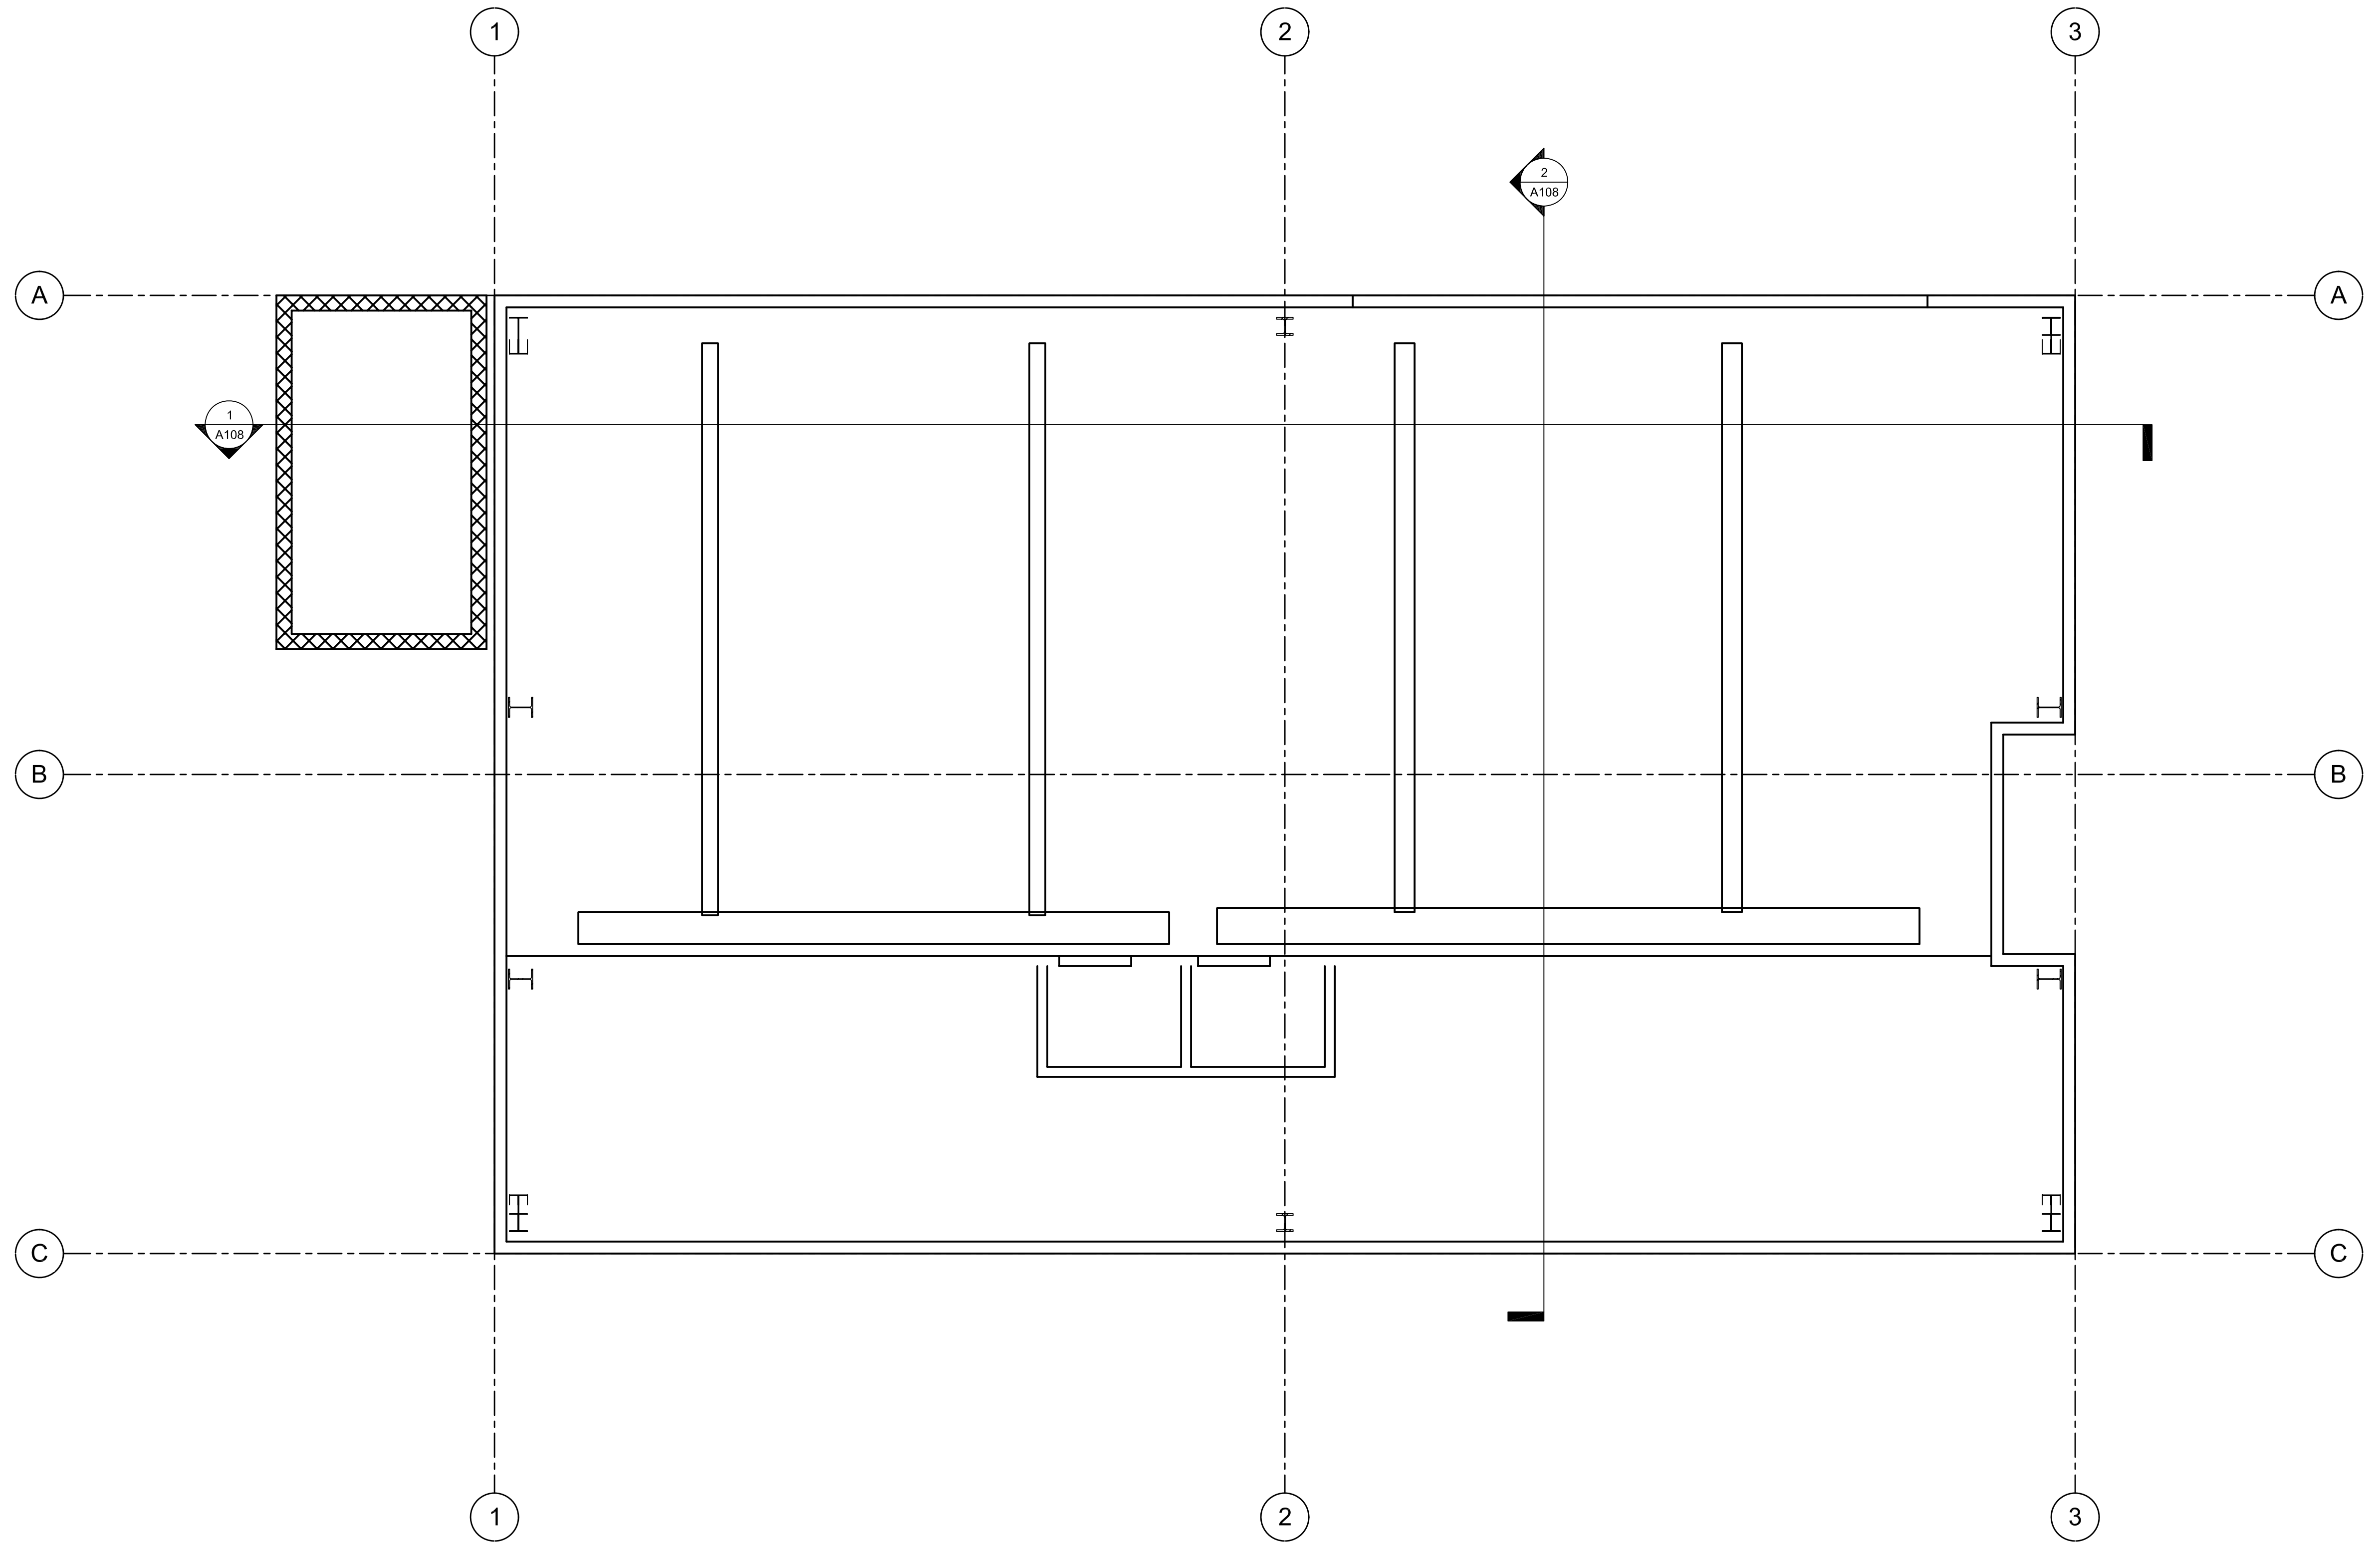


**SKY OAKS FIELD STATION**  
**SDSU FOUNDATION**  
San Diego, CA

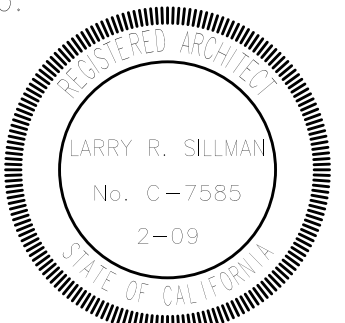

Drawn By: \_\_\_\_\_ Checked By: \_\_\_\_\_

No.	Date	Issue	Description

Stamp:  


Date: \_\_\_\_\_

Project No.: \_\_\_\_\_

Sheet Titles:  
**SECOND FLOOR REFLECTED CEILING PLAN**

Sheet No.: \_\_\_\_\_

A-104

Second Floor Reflected Ceiling Plan  
1/4" = 1'-0"