



SKY OAKS FIELD STATION
SDSU FOUNDATION
San Diego, CA

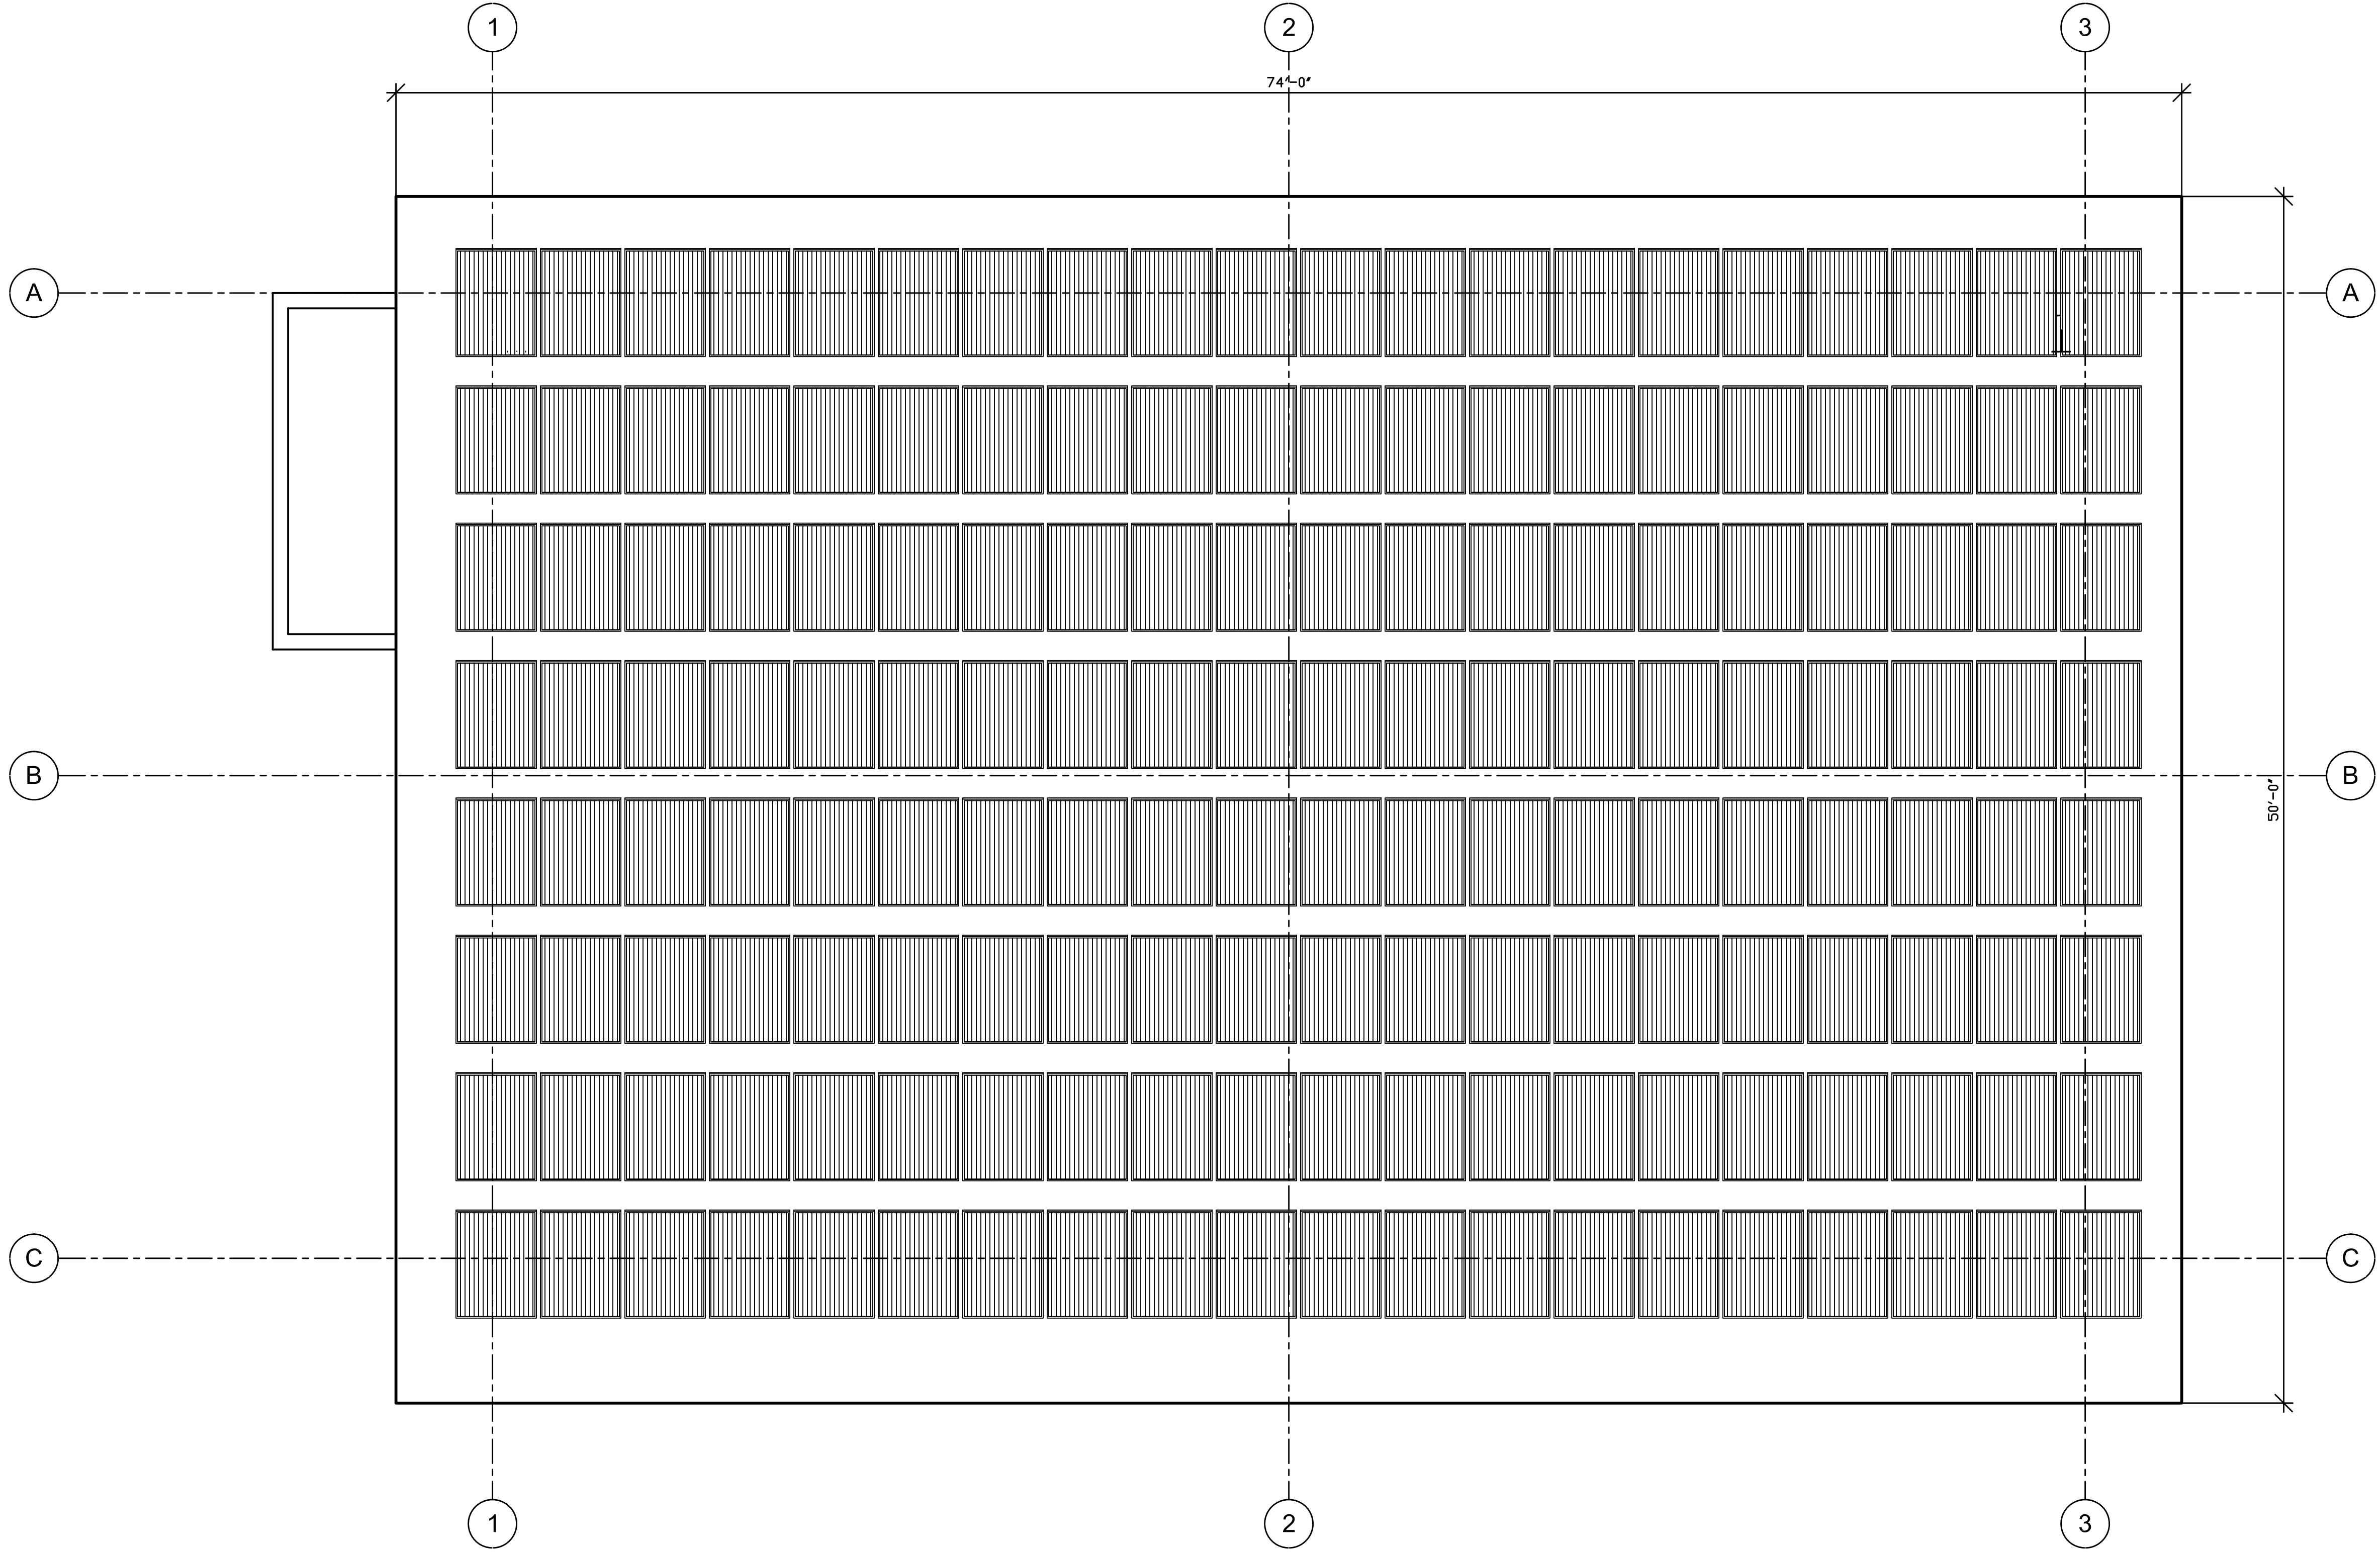

Drawn By: _____ Checked By: _____

No.	Date	Issue	Description

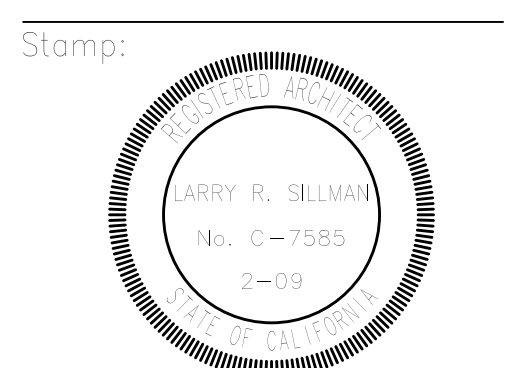

Date: _____

Project No.: _____

Sheet Titles:

ROOF PLAN

Roof Plan
1/4" = 1'-0"

Sheet No.:

A-105