
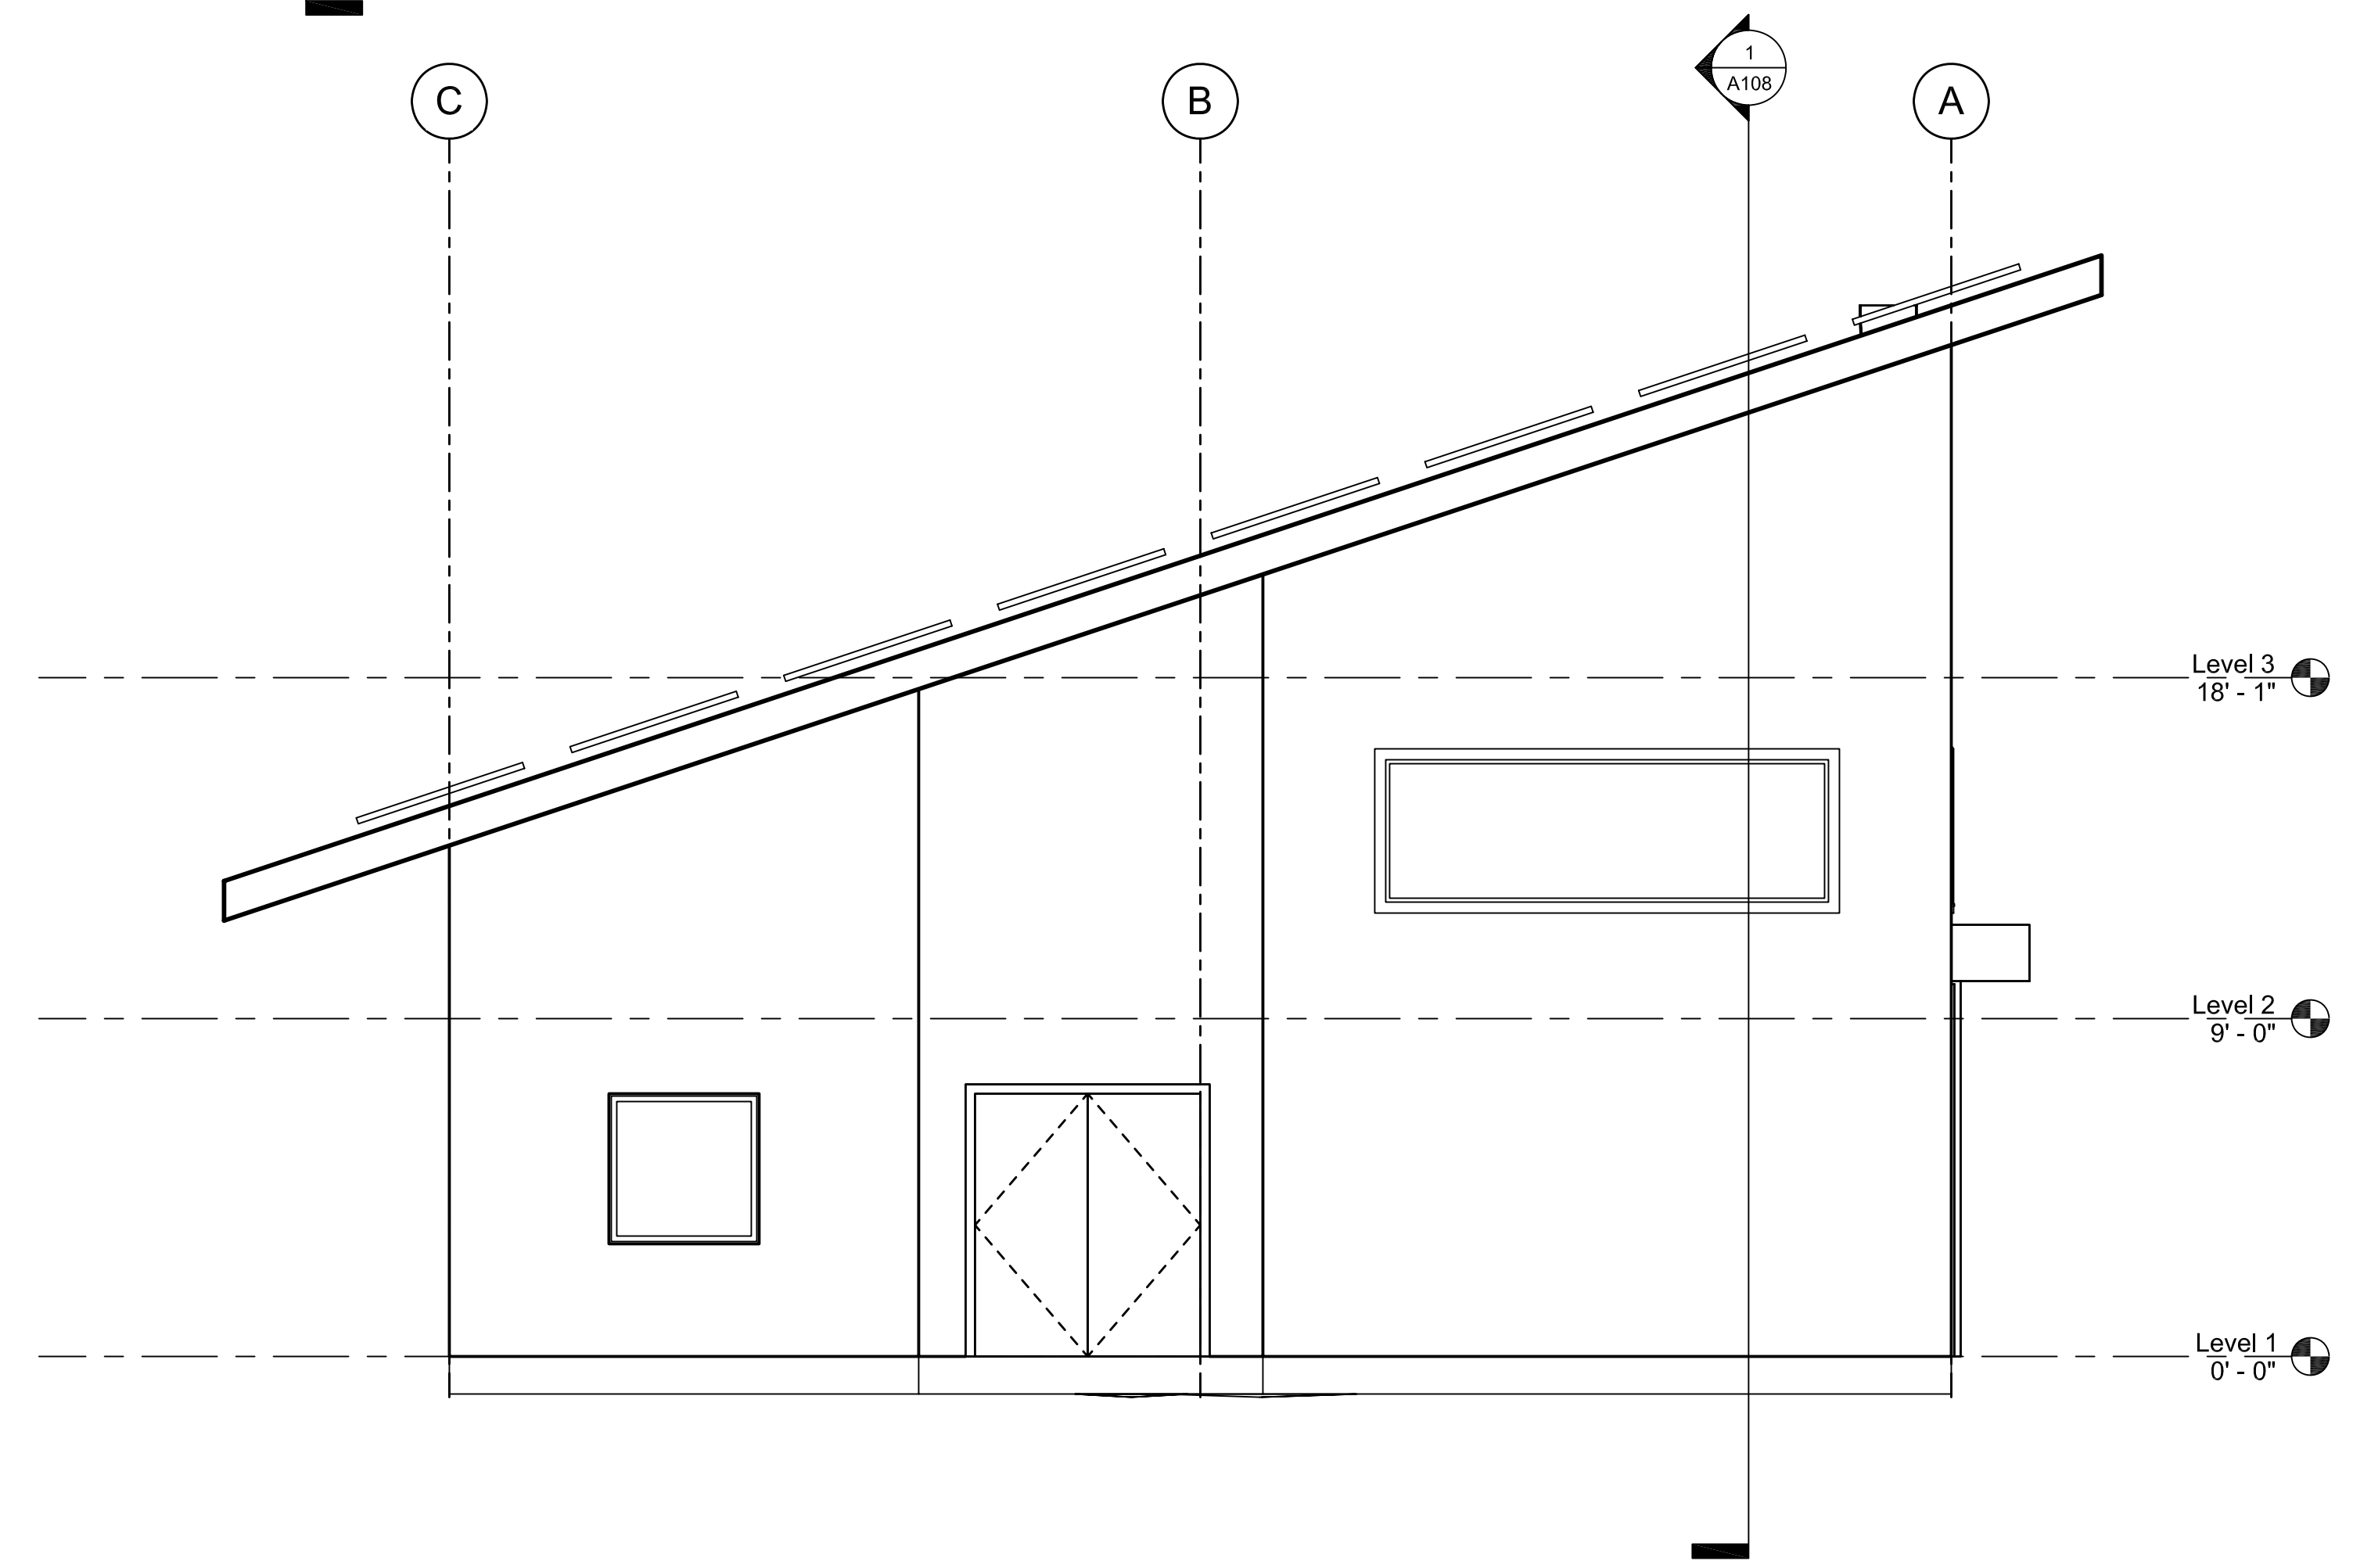



SKY OAKS FIELD STATION
SDSU FOUNDATION
San Diego, CA

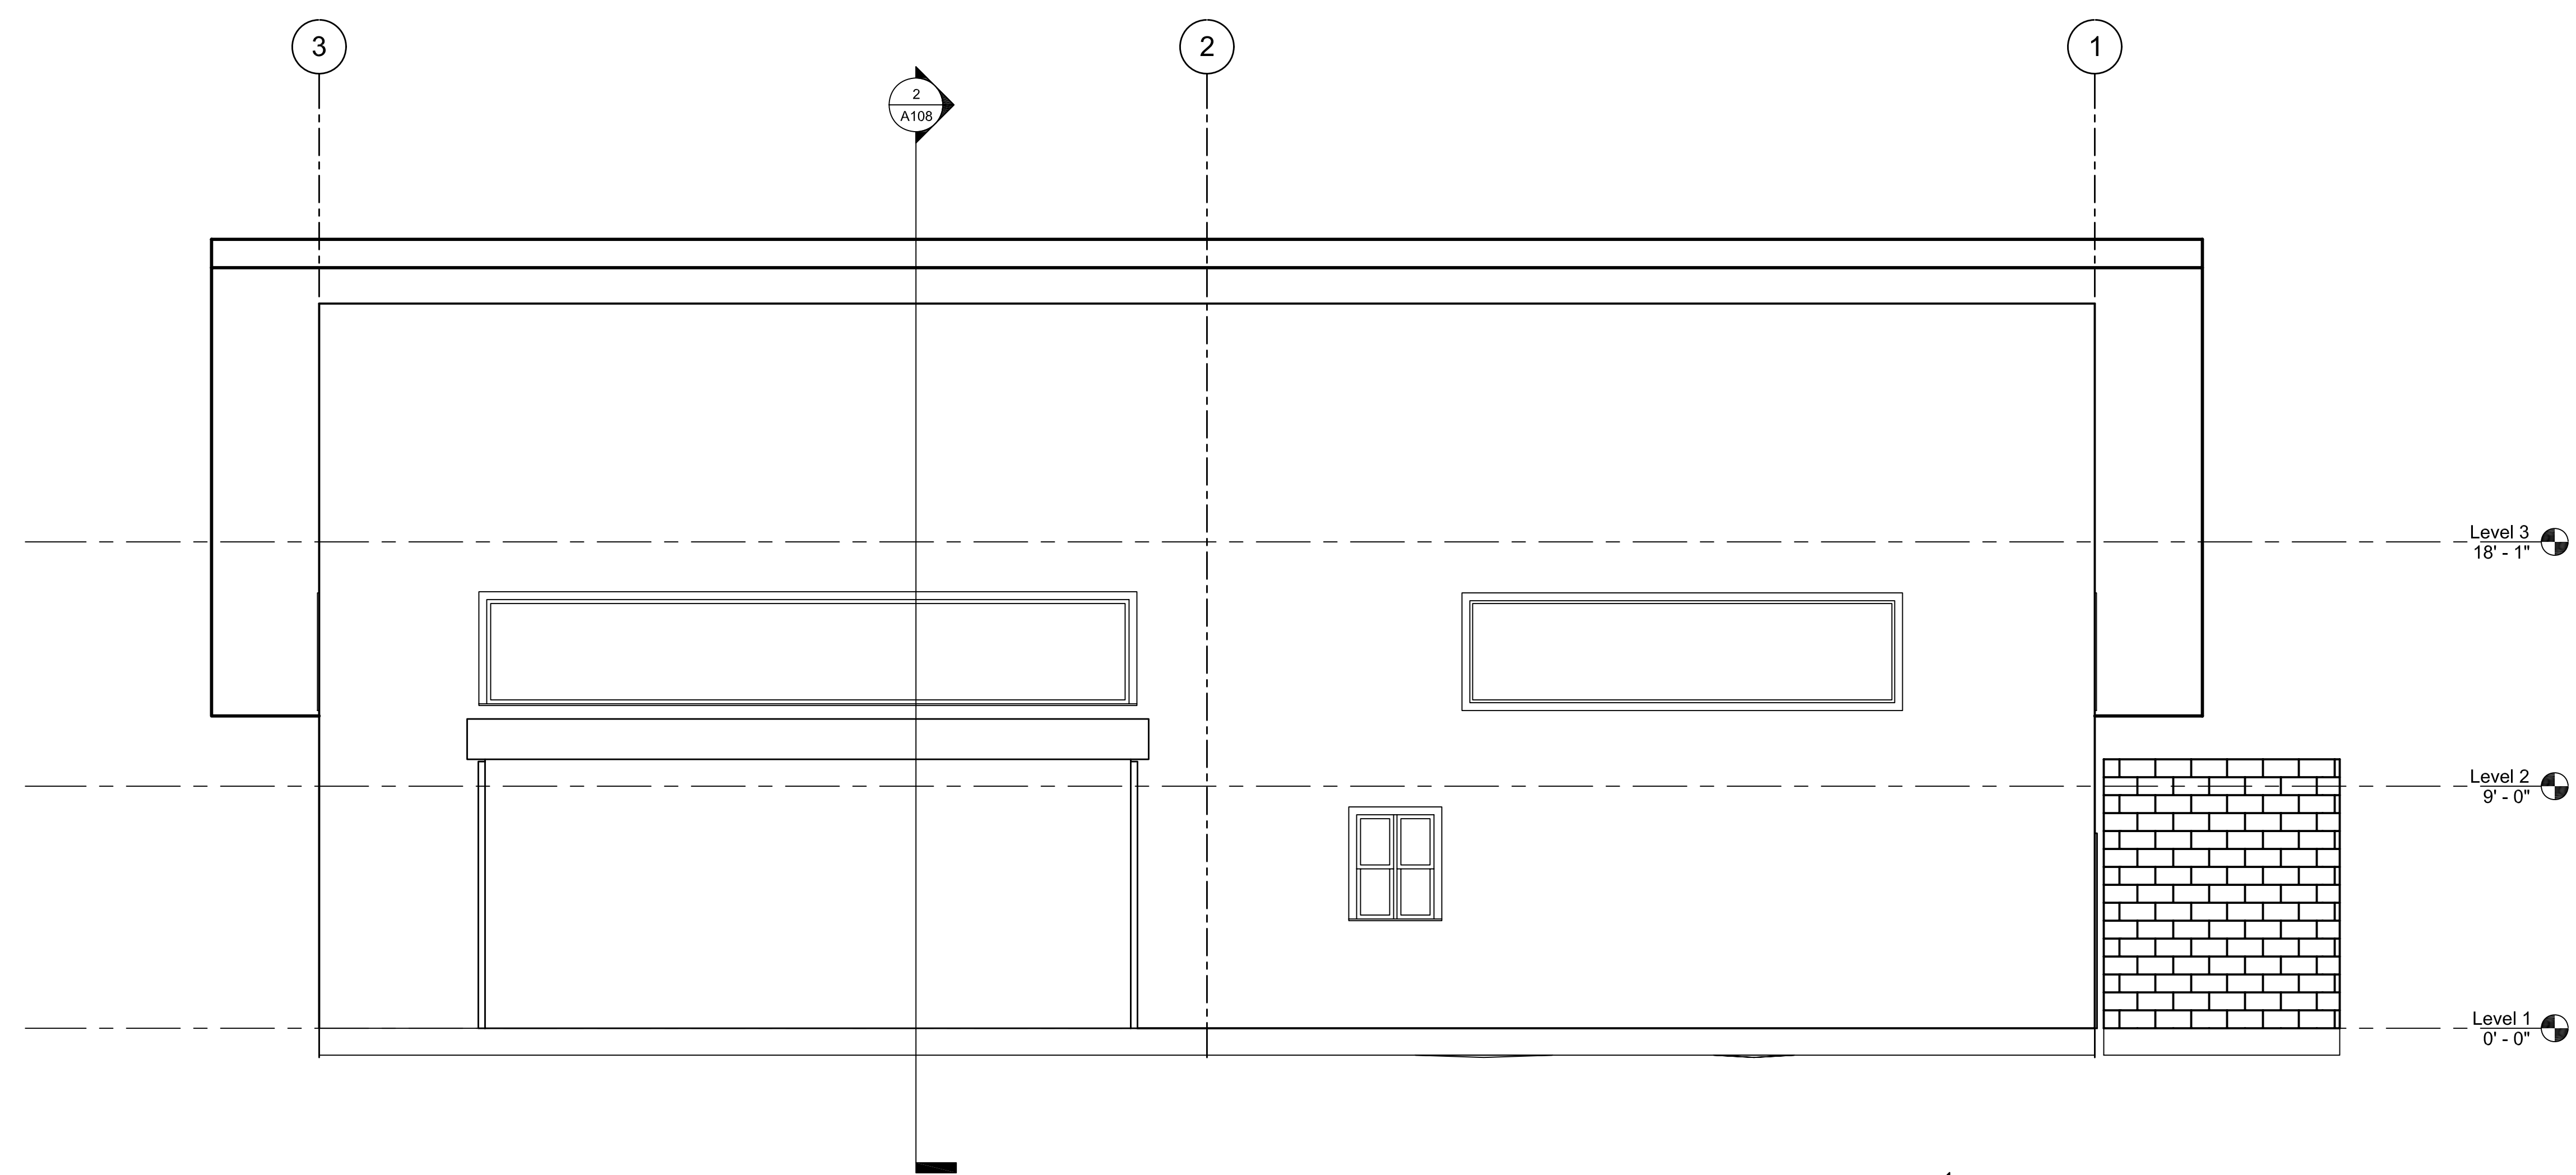

Exterior Elevations
1/4" = 1'-0"

Drawn By: _____ Checked By: _____

No.	Date	Issue	Description

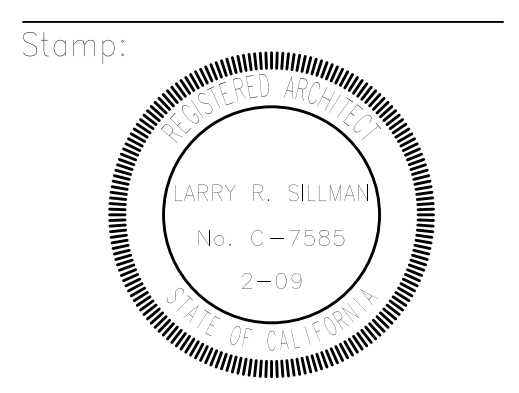

Date: _____

Project No.: _____

Sheet Titles:
**EXTERIOR
ELEVATIONS**

Sheet No.: _____