


**SKY OAKS FIELD STATION
SDSU FOUNDATION**
San Diego, CA

Drawn By: _____ Checked By: _____
No. _____ Date _____
Issue Description _____

Stamp: _____

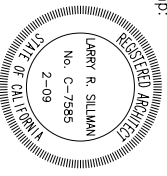


Date: 07/10/08
Project No.: _____
Sheet Titles: _____

**Mechanical Mezzanine
Plan**

Sheet No.: _____

M3

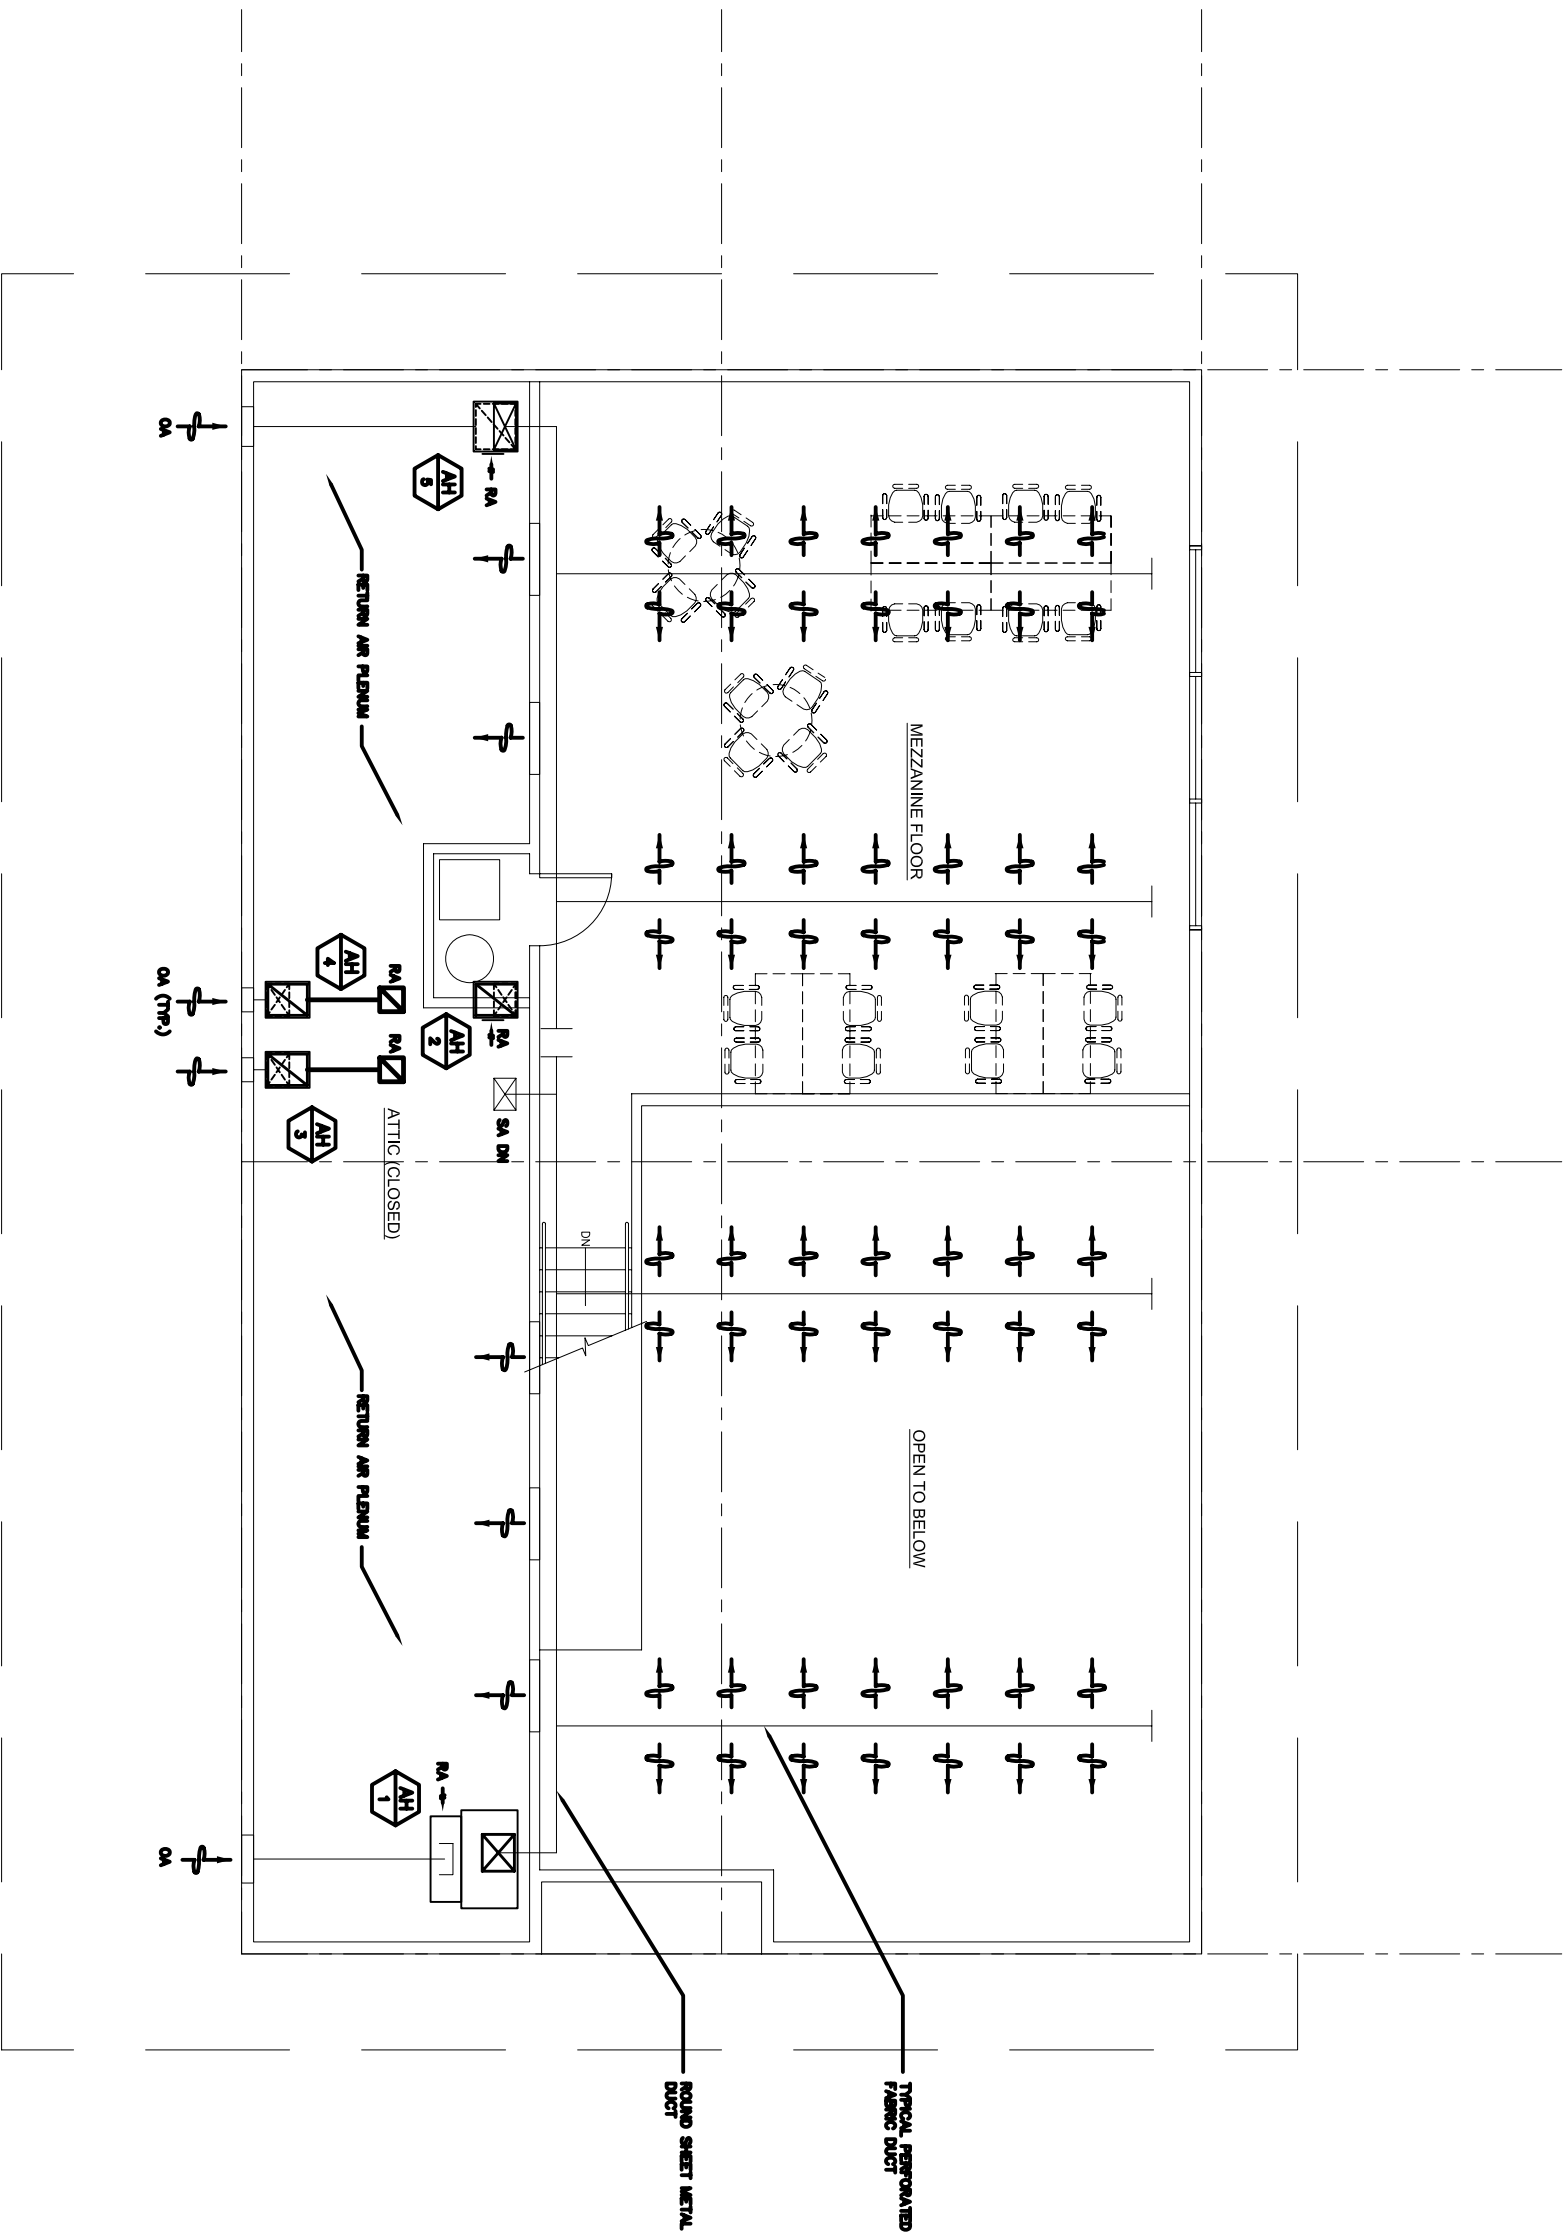

MECHANICAL MEZZANINE PLAN
SCALE: 1/4" = 1'-0"
0 4' 8' 12'

LSW ENGINEERS
CALIFORNIA, INCORPORATED
5580 Ruffin Road, Suite Telephone 656.268.3224
San Diego, CA 92123 Facsimile 656.268.1735
www.lsw.com Project No: 20080702000
© 2004 LSW Engineers California, Inc.



LSW # 2008789,000