
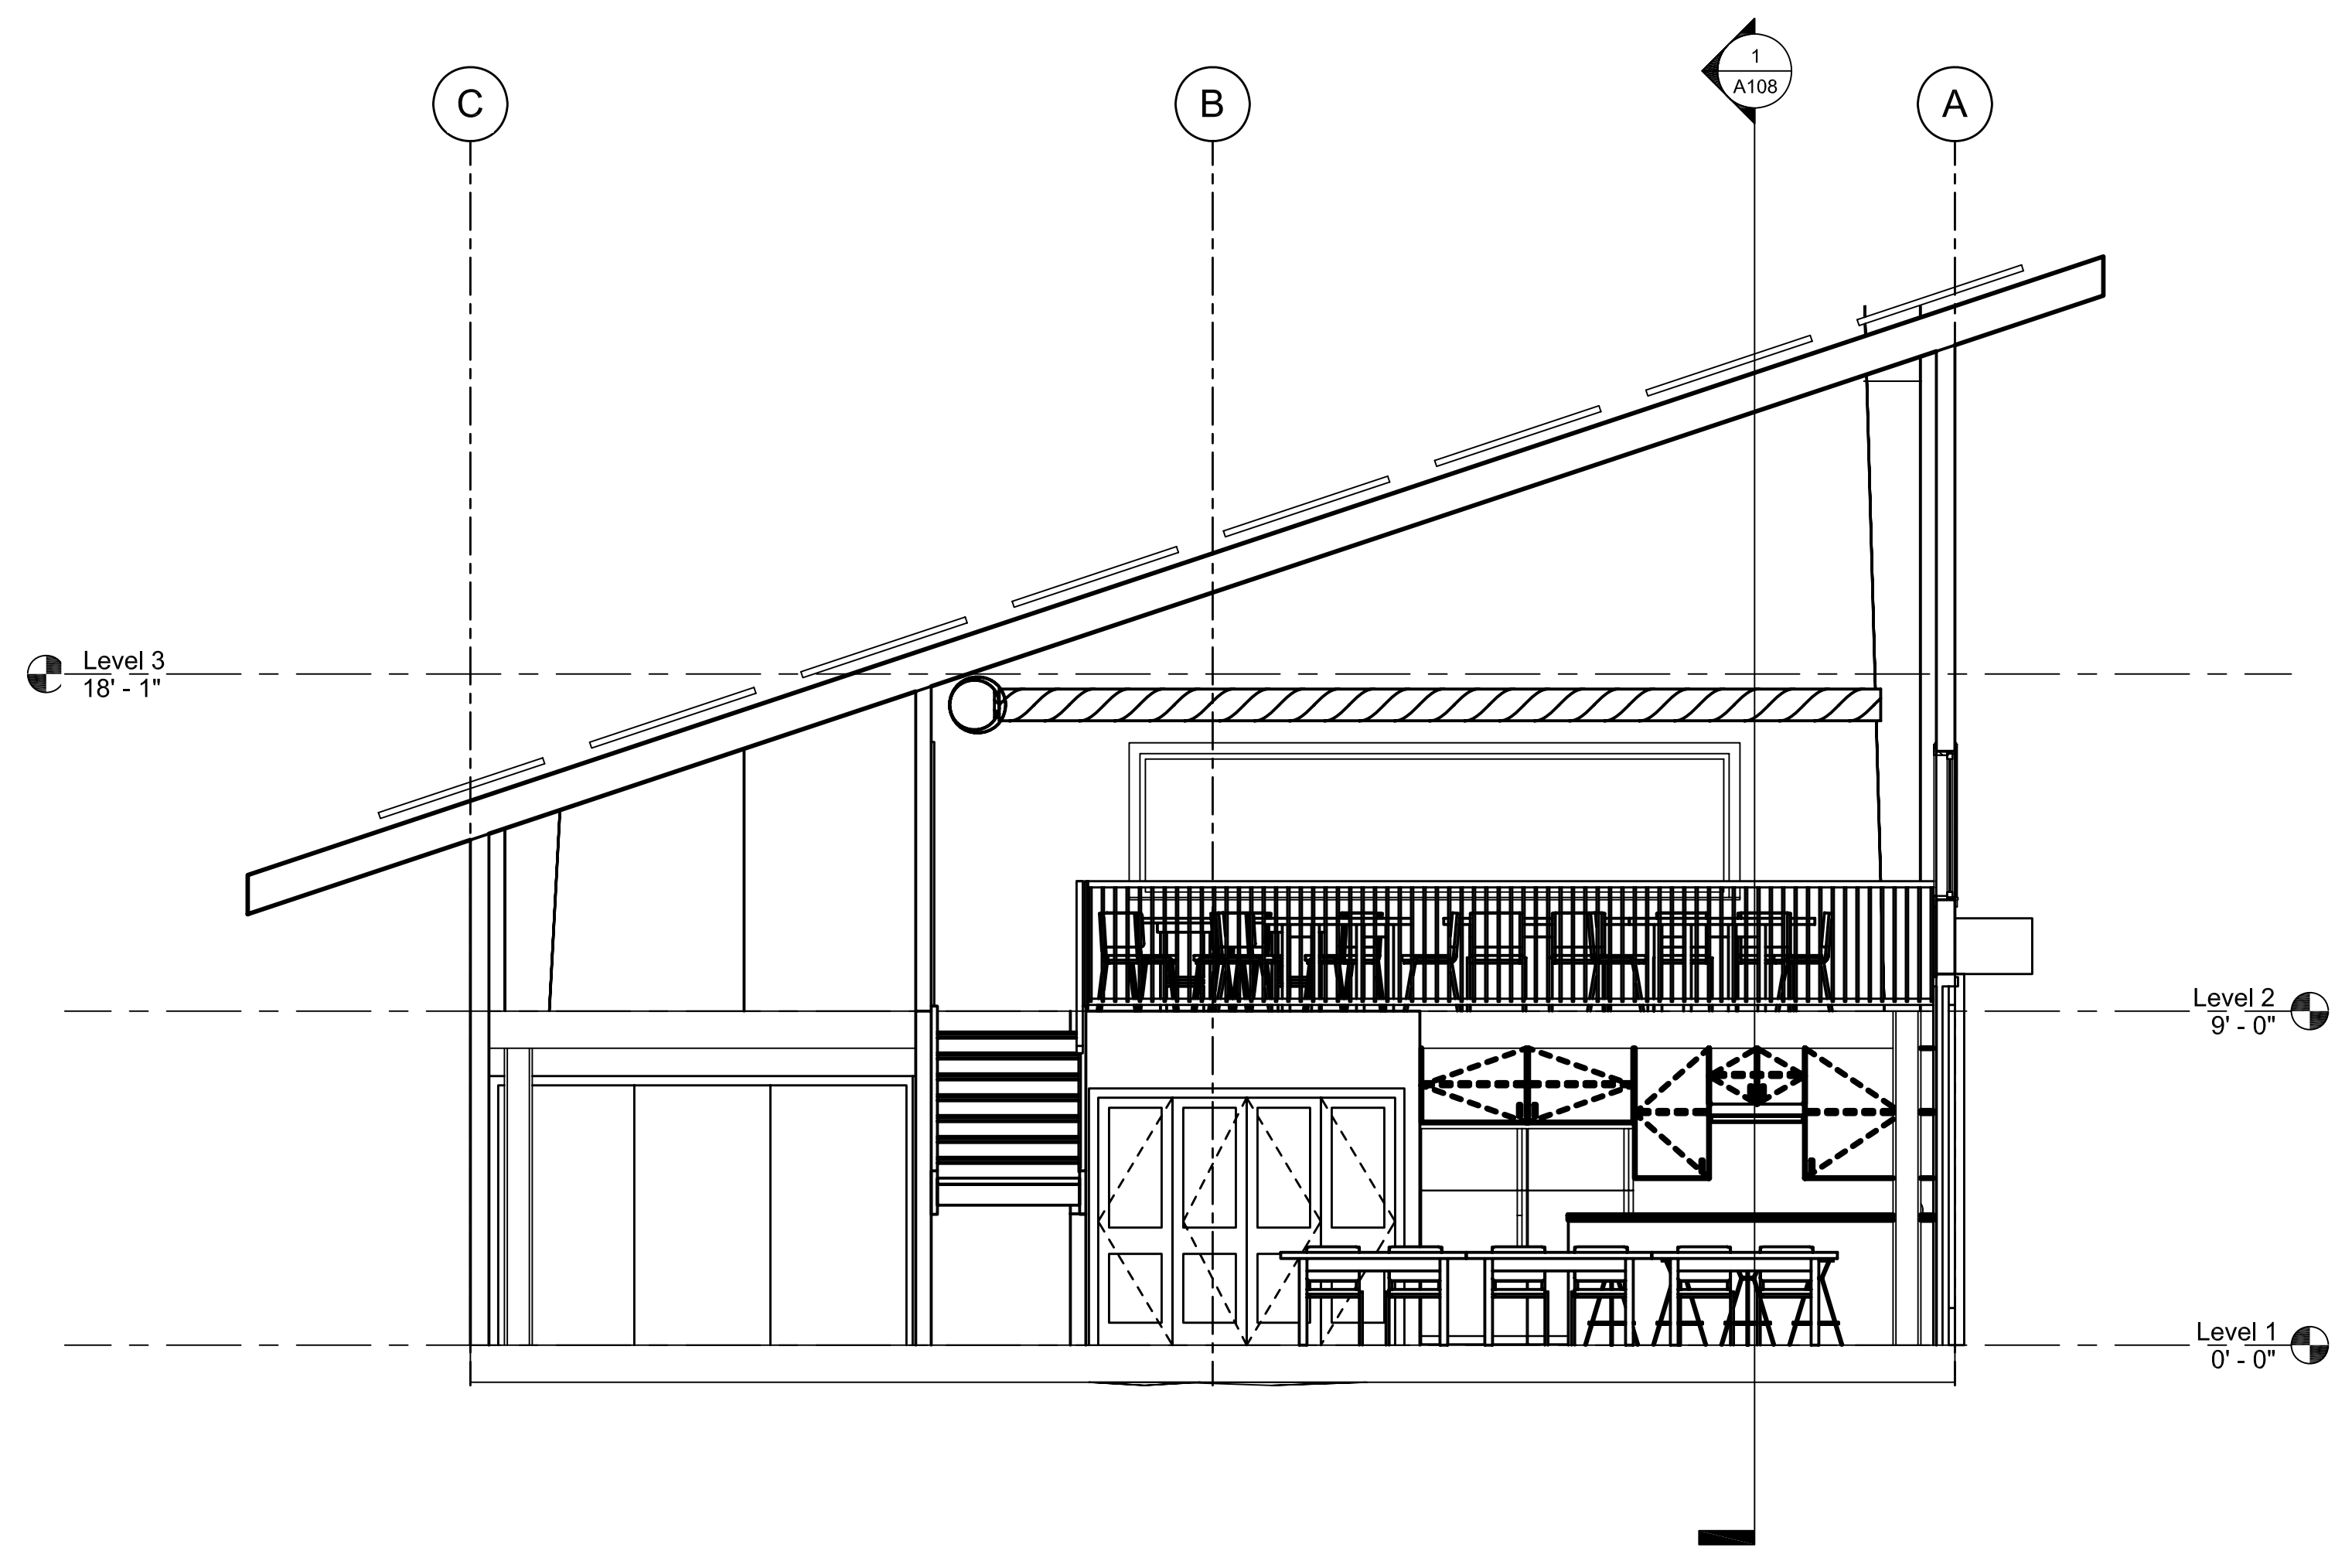



SKY OAKS FIELD STATION
SDSU FOUNDATION
San Diego, CA

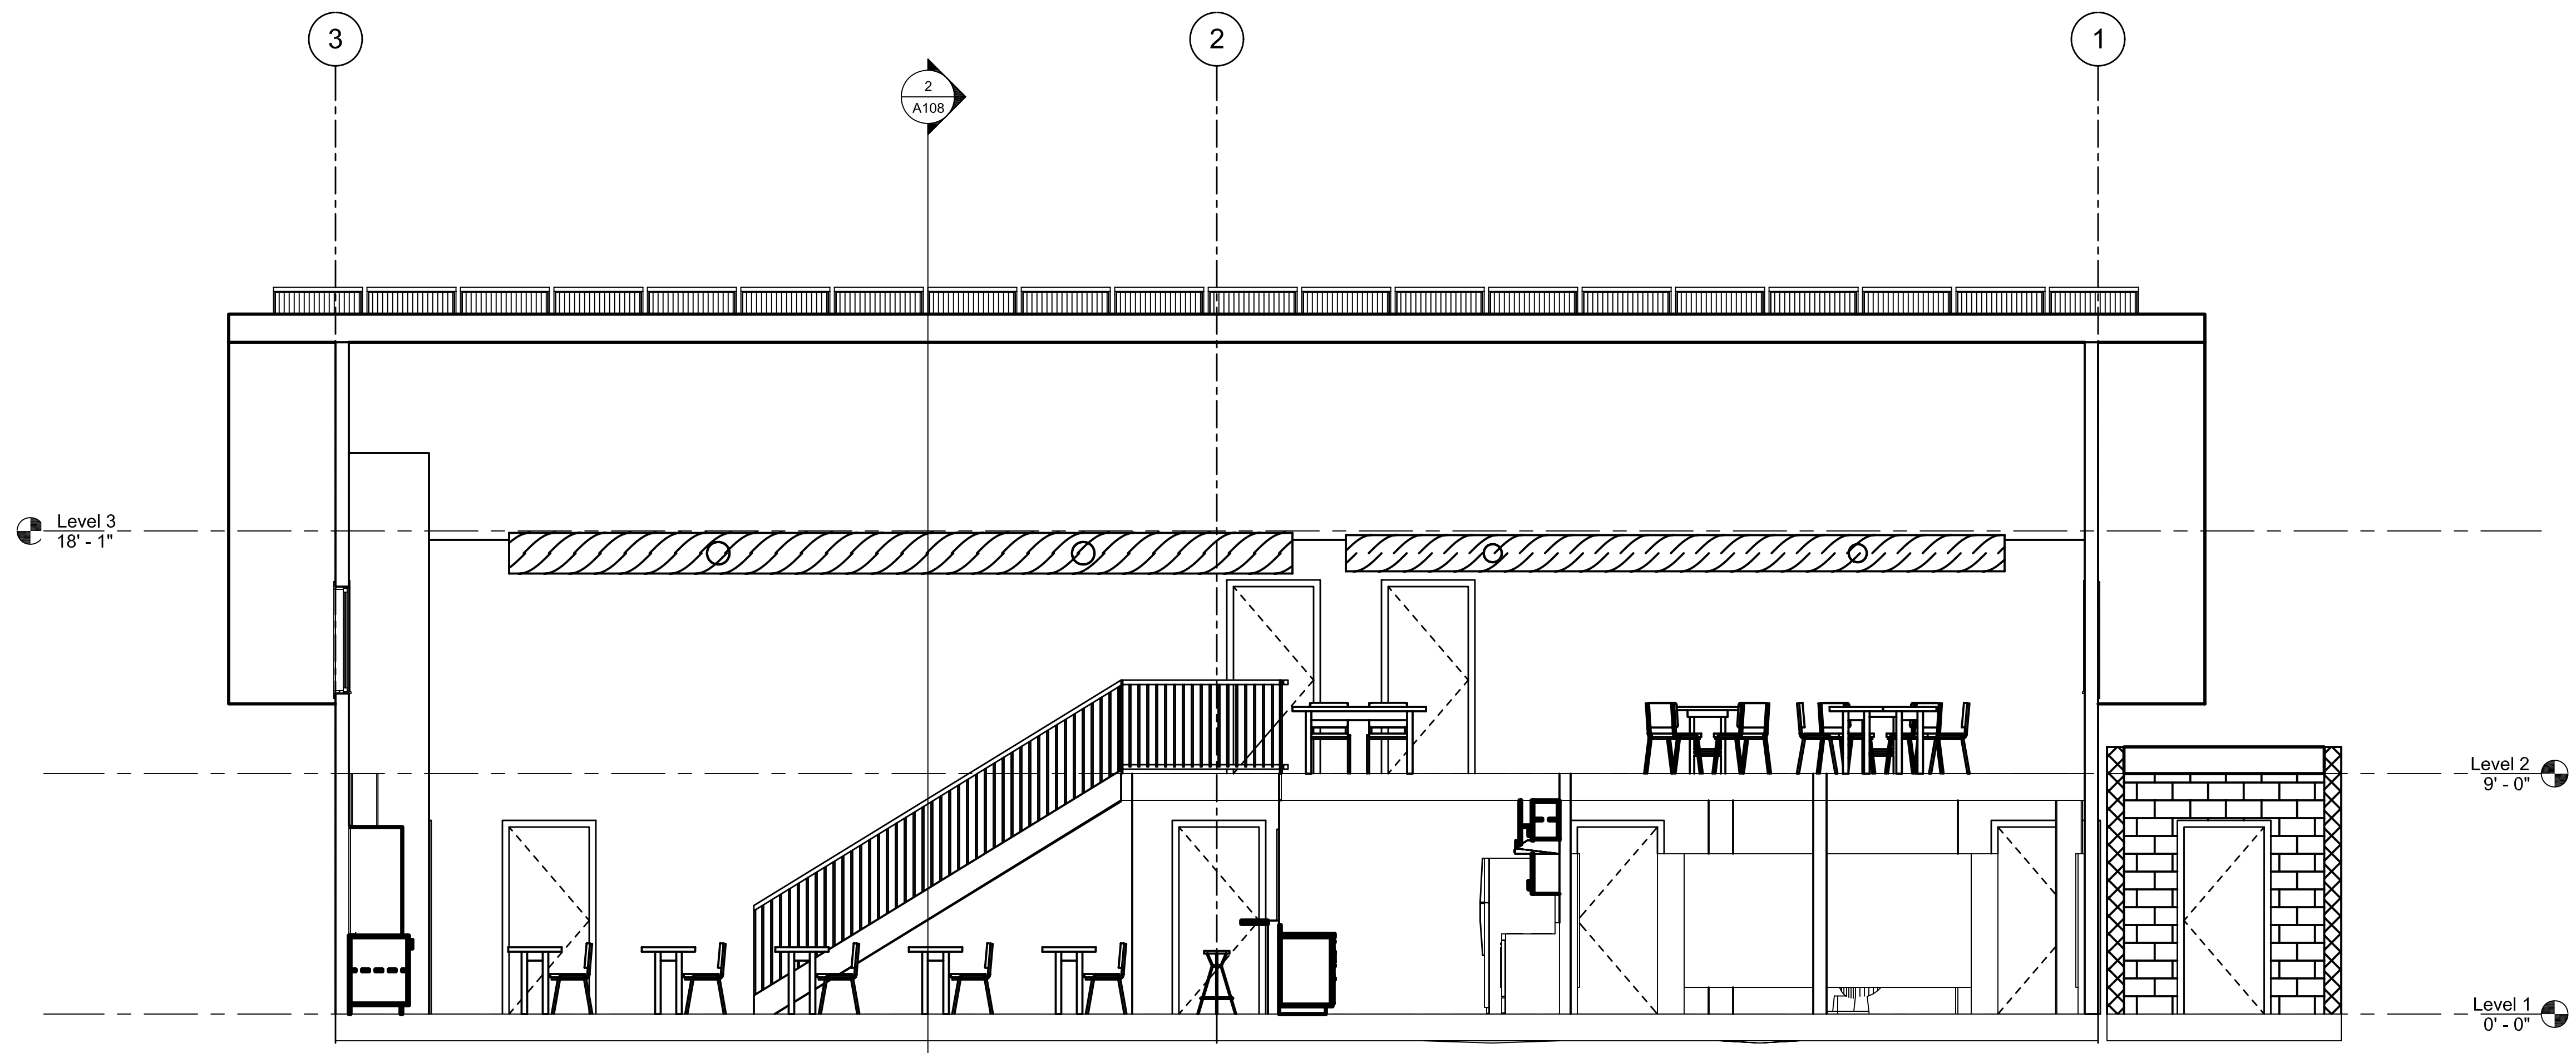

Building Sections
1/4" = 1'-0"

Drawn By: _____ Checked By: _____

No.	Date	Issue Description

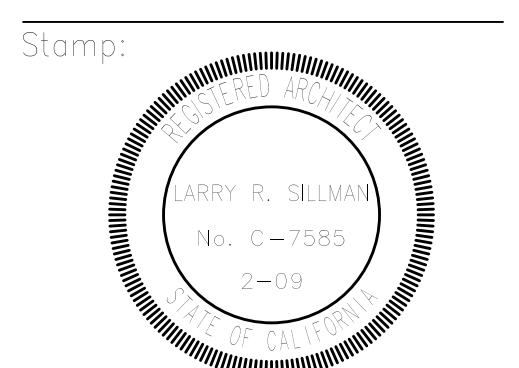

Date: _____

Project No.: _____

Sheet Titles:

BUILDING
SECTIONS

Sheet No.:

A-108