


SKY OAKS FIELD STATION
SDSU FOUNDATION
San Diego, CA

Drawn By: _____ Checked By: _____

No.	Date	Issue Description

Stamp:

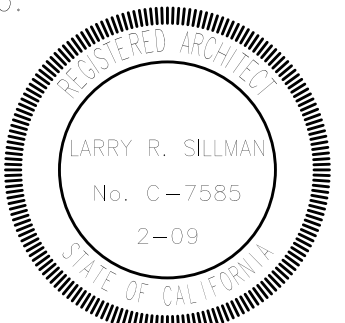

Date: _____


Project No.: _____

Sheet Titles:

INTERIOR
ELEVATIONS

Sheet No.:

A-110

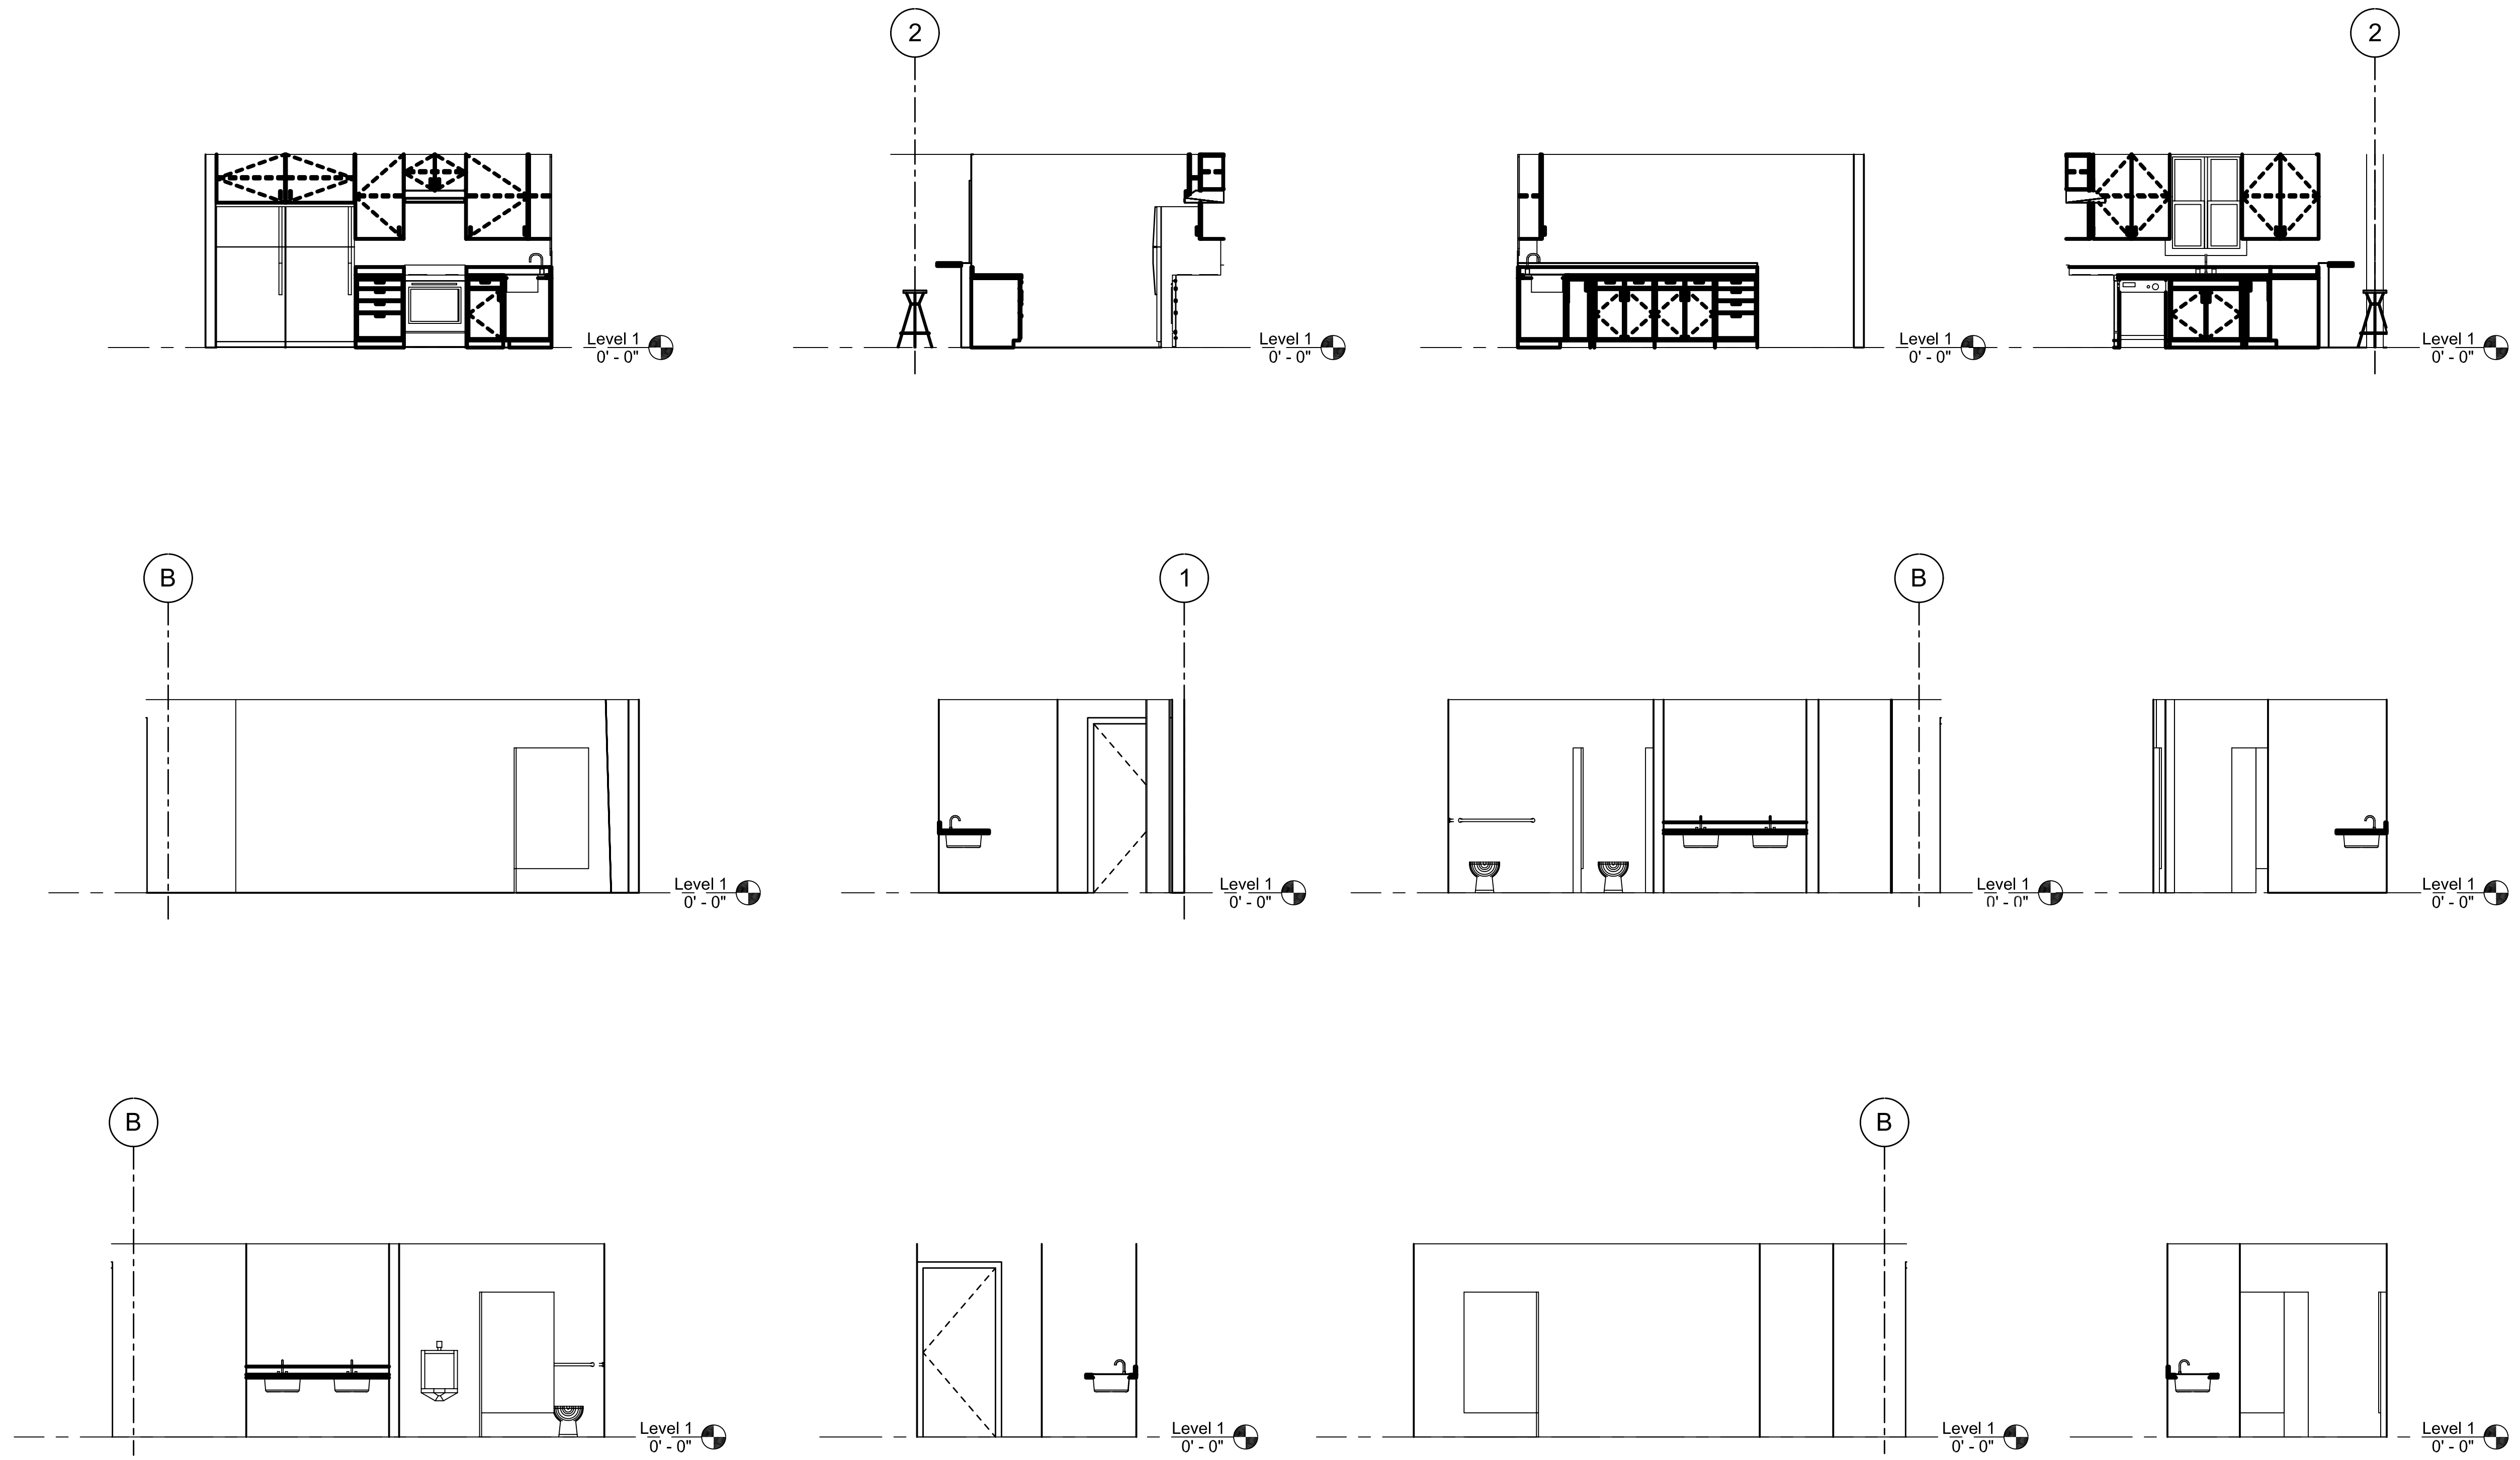

Interior Elevations
1/4" = 1'-0"